



1 EAST ELEVATION (Materials)
1 1 : 100

DAAS
DESIGN AND ARCHITECTURE STUDIO

THIS DRAWING IS A COPYRIGHT INSTRUMENT OF SERVICE AND IS THE PROPERTY OF THE CONSULTANT. INFORMATION CONTAINED HEREIN MAY NOT BE REPRODUCED OR COPIED WITHOUT WRITTEN NOTICE.
THIS DRAWING IS NOT BE SCALED. THE CONTRACTOR SHALL VERIFY ALL DIMENSIONS, DATUMS AND ELEVATIONS PERTINENT TO DOING THE WORK. THE CONTRACTOR SHALL BE RESPONSIBLE FOR ANY VARIATIONS TO THE CONSULTANT PRIOR TO COMMENCING THE WORK. THE LATEST ISSUE OF THE DRAWING SHALL BE USED IN THE EXECUTION OF THE WORK.

PROJECT TEAM
ARCHITECT
DAAS DESIGN AND ARCHITECTURE STUDIO
#201, 1032 17 Ave. S.W.
Calgary, AB
T2T 0A5
info@daasarchitecture.com
LANDSCAPE ARCHITECT
GEORGE HARRIS COLLABORATIVE INC.
#320, 110 Quarry Park Boulevard SE.
Calgary, AB
T2C 3G3
admin@ghcollaborate.com

No.	Description	Date

Owner			
TRAIL SENIOR HOUSING			
Enter address here			
Drawing title			
EAST ELEVATION			
Project number		Project Number	
Issued		Issue Date	
Drawn by	Author	Checked by	Checker
Drawing number		ELEVATION	
Scale		1 1 : 100	

1
ELEVATION
2
1 : 100



NORTH ELEVATION (Materials)

DAAS
DESIGN AND ARCHITECTURE STUDIO

THIS DRAWING IS A COPYRIGHT INSTRUMENT OF SERVICE AND IS THE PROPERTY OF THE CONSULTANT. INFORMATION CONTAINED HEREIN MAY NOT BE REPRODUCED OR COPIED WITHOUT WRITTEN NOTICE.

THIS DRAWING IS NOT BE SCALED. THE CONTRACTOR SHALL VERIFY ALL DIMENSIONS, DATUMS AND ELEVATIONS PERTINENT TO DOING THE WORK. THE CONTRACTOR SHALL BE RESPONSIBLE FOR ANY VARIATIONS TO THE CONSULTANT PRIOR TO COMMENCING THE WORK. THE LATEST ISSUE OF THE DRAWING SHALL BE USED IN THE EXECUTION OF THE WORK.

PROJECT TEAM

ARCHITECT
DAAS DESIGN AND ARCHITECTURE STUDIO
#201, 1032 17 Ave. S.W.
Calgary, AB
T2T 0A5
info@daasarchitecture.com

LANDSCAPE ARCHITECT
GEORGE HARRIS COLLABORATIVE INC.
#320, 110 Quarry Park Boulevard SE.
Calgary, AB
T2C 3G3
admin@ghcollaborate.com

No.	Description	Date

Owner			
TRAIL SENIOR HOUSING			
Enter address here			
Drawing title			
NORTH ELEVATION			
Project number		Project Number	
Issued		Issue Date	
Drawn by	Author	Checked by	Checker
Drawing number		ELEVATION	
Scale		2 1 : 100	



1 SOUTH ELEVATION (Materials)
3 1 : 100

DAAS
DESIGN AND ARCHITECTURE STUDIO

THIS DRAWING IS A COPYRIGHT INSTRUMENT OF SERVICE AND IS THE PROPERTY OF THE CONSULTANT. INFORMATION CONTAINED HEREIN MAY NOT BE REPRODUCED OR COPIED WITHOUT WRITTEN NOTICE.

THIS DRAWING IS NOT BE SCALED. THE CONTRACTOR SHALL VERIFY ALL DIMENSIONS, DATUMS AND ELEVATIONS PERTINENT TO DOING THE WORK. THE CONTRACTOR SHALL BE RESPONSIBLE FOR ANY VARIATIONS TO THE CONSULTANT PRIOR TO COMMENCING THE WORK. THE LATEST ISSUE OF THE DRAWING SHALL BE USED IN THE EXECUTION OF THE WORK.

PROJECT TEAM

ARCHITECT
DAAS DESIGN AND ARCHITECTURE STUDIO
#201, 1032 17 Ave. S.W.
Calgary, AB
T2T 0A5
info@daasarchitecture.com

LANDSCAPE ARCHITECT
GEORGE HARRIS COLLABORATIVE INC.
#320, 110 Quarry Park Boulevard SE.
Calgary, AB
T2C 3G3
admin@ghcollaborate.com

No.	Description	Date

Owner			
TRAIL SENIOR HOUSING			
Enter address here			
Drawing title			
SOUTH ELEVATION			
Project number		Project Number	
Issued		Issue Date	
Drawn by	Author	Checked by	Checker
Drawing number		ELEVATION	
Scale		3 1 : 100	



1 WEST ELEVATION (Materials)
ELEVATION 4 1 : 100

DAAS
DESIGN AND ARCHITECTURE STUDIO

THIS DRAWING IS A COPYRIGHT INSTRUMENT OF SERVICE AND IS THE PROPERTY OF THE CONSULTANT. INFORMATION CONTAINED HEREIN MAY NOT BE REPRODUCED OR COPIED WITHOUT WRITTEN NOTICE.

THIS DRAWING IS NOT BE SCALED. THE CONTRACTOR SHALL VERIFY ALL DIMENSIONS, DATUMS AND ELEVATIONS PERTINENT TO DOING THE WORK. THE CONTRACTOR SHALL BE RESPONSIBLE FOR ANY VARIATIONS TO THE CONSULTANT PRIOR TO COMMENCING THE WORK. THE LATEST ISSUE OF THE DRAWING SHALL BE USED IN THE EXECUTION OF THE WORK.

PROJECT TEAM

ARCHITECT
DAAS DESIGN AND ARCHITECTURE STUDIO
#201, 1032 17 Ave. S.W.
Calgary, AB
T2T 0A5
info@daasarchitecture.com


LANDSCAPE ARCHITECT
GEORGE HARRIS COLLABORATIVE INC.
#320, 110 Quarry Park Boulevard SE.
Calgary, AB
T2C 3G3
admin@ghcollaborate.com

No.	Description	Date

Owner			
TRAIL SENIOR HOUSING			
Enter address here			
Drawing title			
WEST ELEVATION			
Project number	Project Number		
Issued	Issue Date		
Drawn by	Author	Checked by	Checker
Drawing number		ELEVATION	
Scale		4 1 : 100	



4 3D VIEW 4
SK0.01

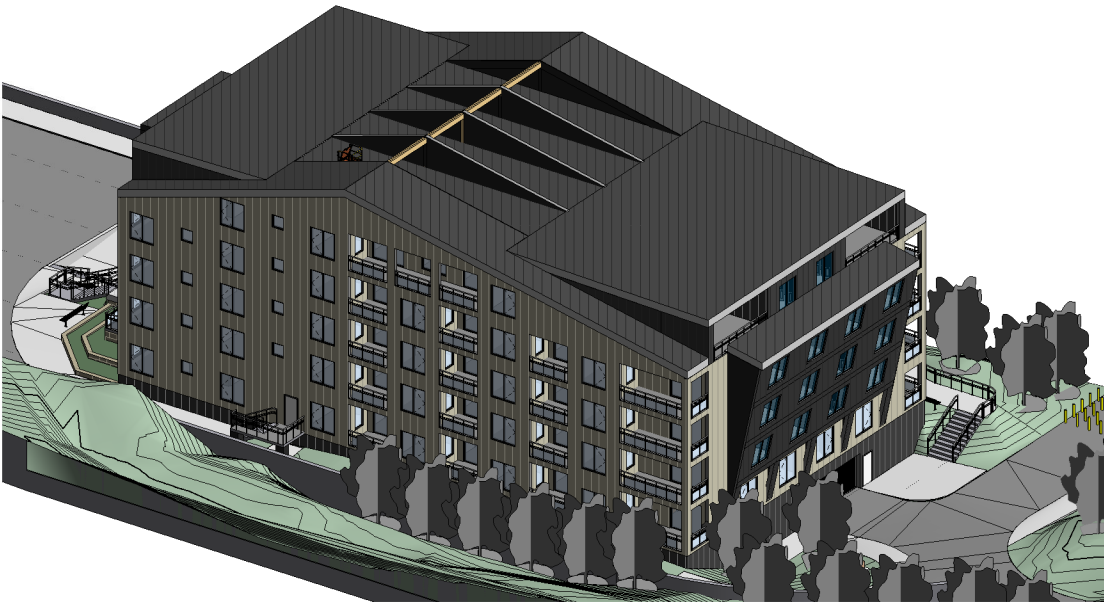

3 3D VIEW 3
SK0.01



2 3D VIEW 2
SK0.01



1 3D VIEW 1
SK0.01

DAAS
DESIGN AND ARCHITECTURE STUDIO

THIS DRAWING IS A COPYRIGHT INSTRUMENT OF SERVICE AND IS THE PROPERTY OF THE CONSULTANT. INFORMATION CONTAINED HEREIN MAY NOT BE REPRODUCED OR COPIED WITHOUT WRITTEN NOTICE.
THIS DRAWING IS NOT BE SCALED. THE CONTRACTOR SHALL VERIFY ALL DIMENSIONS, DATUMS AND ELEVATIONS PERTINENT TO DOING THE WORK. THE CONTRACTOR SHALL BE RESPONSIBLE FOR ANY VARIATIONS TO THE CONSULTANT PRIOR TO COMMENCING THE WORK. THE LATEST ISSUE OF THE DRAWING SHALL BE USED IN THE EXECUTION OF THE WORK.

PROJECT TEAM
ARCHITECT
DAAS DESIGN AND ARCHITECTURE STUDIO
#201, 1032 17 Ave. S.W.
Calgary, AB
T2T 0A5
info@daasarchitecture.com
LANDSCAPE ARCHITECT
GEORGE HARRIS COLLABORATIVE INC.
#320, 110 Quarry Park Boulevard SE.
Calgary, AB
T2C 3G3
admin@ghcollaborate.com

No.	Description	Date
Owner		
TRAIL SENIOR HOUSING		
Enter address here		
Drawing title		
3D VIEWS		
Project number		Project Number
Issued		Issue Date
Drawn by	WS	Checked by TS, RN
Drawing number		SK0.01
Scale		


THIS DRAWING IS A COPYRIGHT INSTRUMENT OF SERVICE AND IS THE PROPERTY OF THE CONSULTANT. INFORMATION CONTAINED HEREIN MAY NOT BE REPRODUCED OR COPIED WITHOUT WRITTEN NOTICE.

THIS DRAWING IS NOT BE SCALED. THE CONTRACTOR SHALL VERIFY ALL DIMENSIONS, DATUMS AND ELEVATIONS PERTINENT TO DOING THE WORK. THE CONTRACTOR SHALL BE RESPONSIBLE FOR ANY INACCURACIES TO THE CONSULTANT PRIOR TO COMMENCING THE WORK. THE LATEST ISSUE OF THE DRAWING SHALL BE USED IN THE EXECUTION OF THE WORK.

PROJECT TEAM

ARCHITECT
DAAS DESIGN AND ARCHITECTURE STUDIO
#201, 1032 17 Ave. S.W.
Calgary, AB
T2T 0A5
info@daasarchitecture.com

LANDSCAPE ARCHITECT
GEORGE HARRIS COLLABORATIVE INC.
#320, 110 Quarry Park Boulevard SE.
Calgary, AB
T2C 3G3
admin@ghcollaborative.com

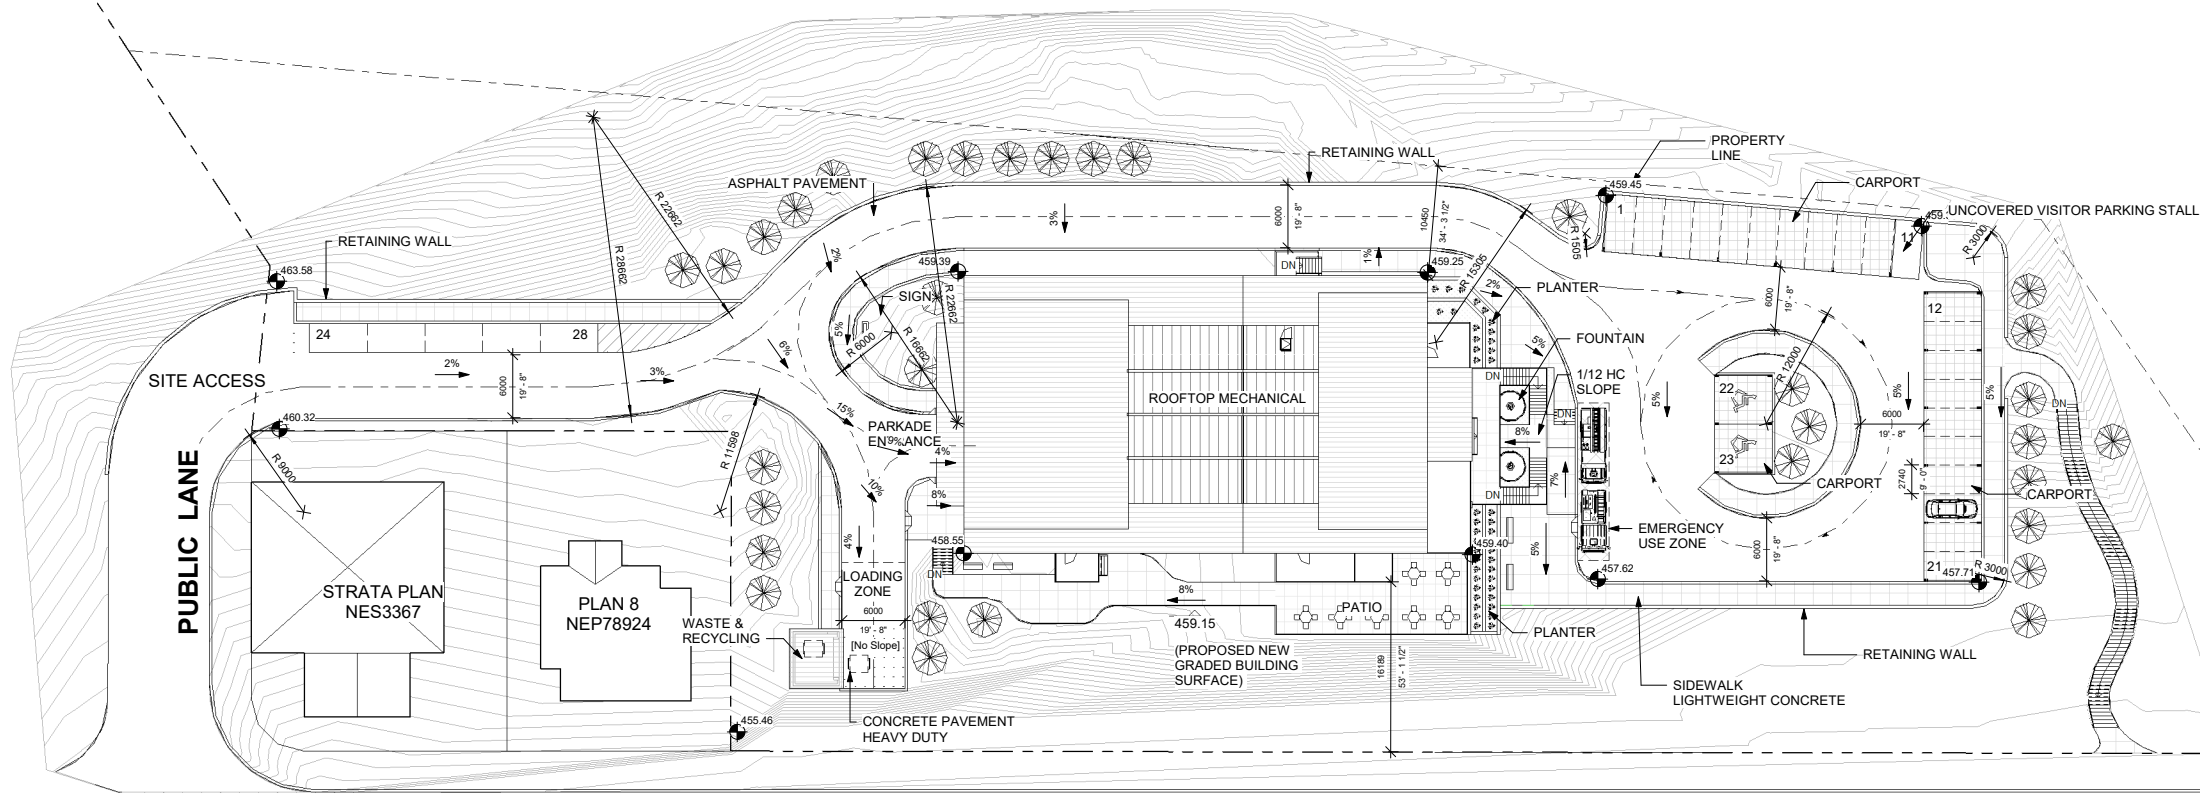

SITE STATISTICS

SITE AREA = 21 043.79 SQ. M. / 5.20 ACRES

SITE COVERAGE = 1 297.23 SQ. M.

G.F.A. = 5 502.71 SQ. M.

F.A.R. = 0.26

TOTAL UNIT = 45 UNITS

PARKING STATISTICS

REQUIRED (OFF-STREET) = 15 STALLS

PROVIDED

UNDERGROUND = 27 STALLS (2 ADA STALLS)
EXTERIOR = 28 STALLS (2 ADA STALLS)

TOTAL = 55 STALLS (4 ADA STALLS)

BIRCHWOOD DRIVE

UNIT SIZES

1 BEDROOM + DEN DWELLING UNIT: 64-72 SQ.M.
2 BEDROOM DWELLING UNIT: 88-131 SQ.M.
2 BEDROOM + DEN DWELLING UNIT: 100-148 SQ.M.
3 BEDROOM DWELLING UNIT: 123-140 SQ.M.
3 BEDROOM + 2 DEN DWELLING UNIT: 139 SQ.M.



1 SITE PLAN
SK1.01 1 : 300

No.	Description	Date

Owner

TRAIL SENIOR HOUSING

Enter address here

Drawing title

SITE PLAN

Project number Project Number

Issued Issue Date

Drawn by Author Checked by Checker

Drawing number


SK1.01

Scale 1 : 300

THIS DRAWING IS A COPYRIGHT INSTRUMENT OF SERVICE AND IS THE PROPERTY OF THE CONSULTANT. INFORMATION CONTAINED HEREIN MAY NOT BE REPRODUCED OR COPIED WITHOUT WRITTEN NOTICE.
THIS DRAWING IS NOT BE SCALED. THE CONTRACTOR SHALL VERIFY ALL DIMENSIONS, DATUMS AND ELEVATIONS PERTINENT TO DOING THE WORK. THE CONTRACTOR SHALL BE RESPONSIBLE FOR ANY INACCURACIES TO THE CONSULTANT PRIOR TO COMMENCING THE WORK. THE LATEST ISSUE OF THE DRAWING SHALL BE USED IN THE EXECUTION OF THE WORK.

PROJECT TEAM
ARCHITECT
DAAS DESIGN AND ARCHITECTURE STUDIO
#201, 1032 17 Ave. S.W.
Calgary, AB
T2T 0A5
info@daasarchitecture.com

LANDSCAPE ARCHITECT
GEORGE HARRIS COLLABORATIVE INC.
#320, 110 Quarry Park Boulevard SE.
Calgary, AB
T2C 3G3
admin@ghcollaborative.com

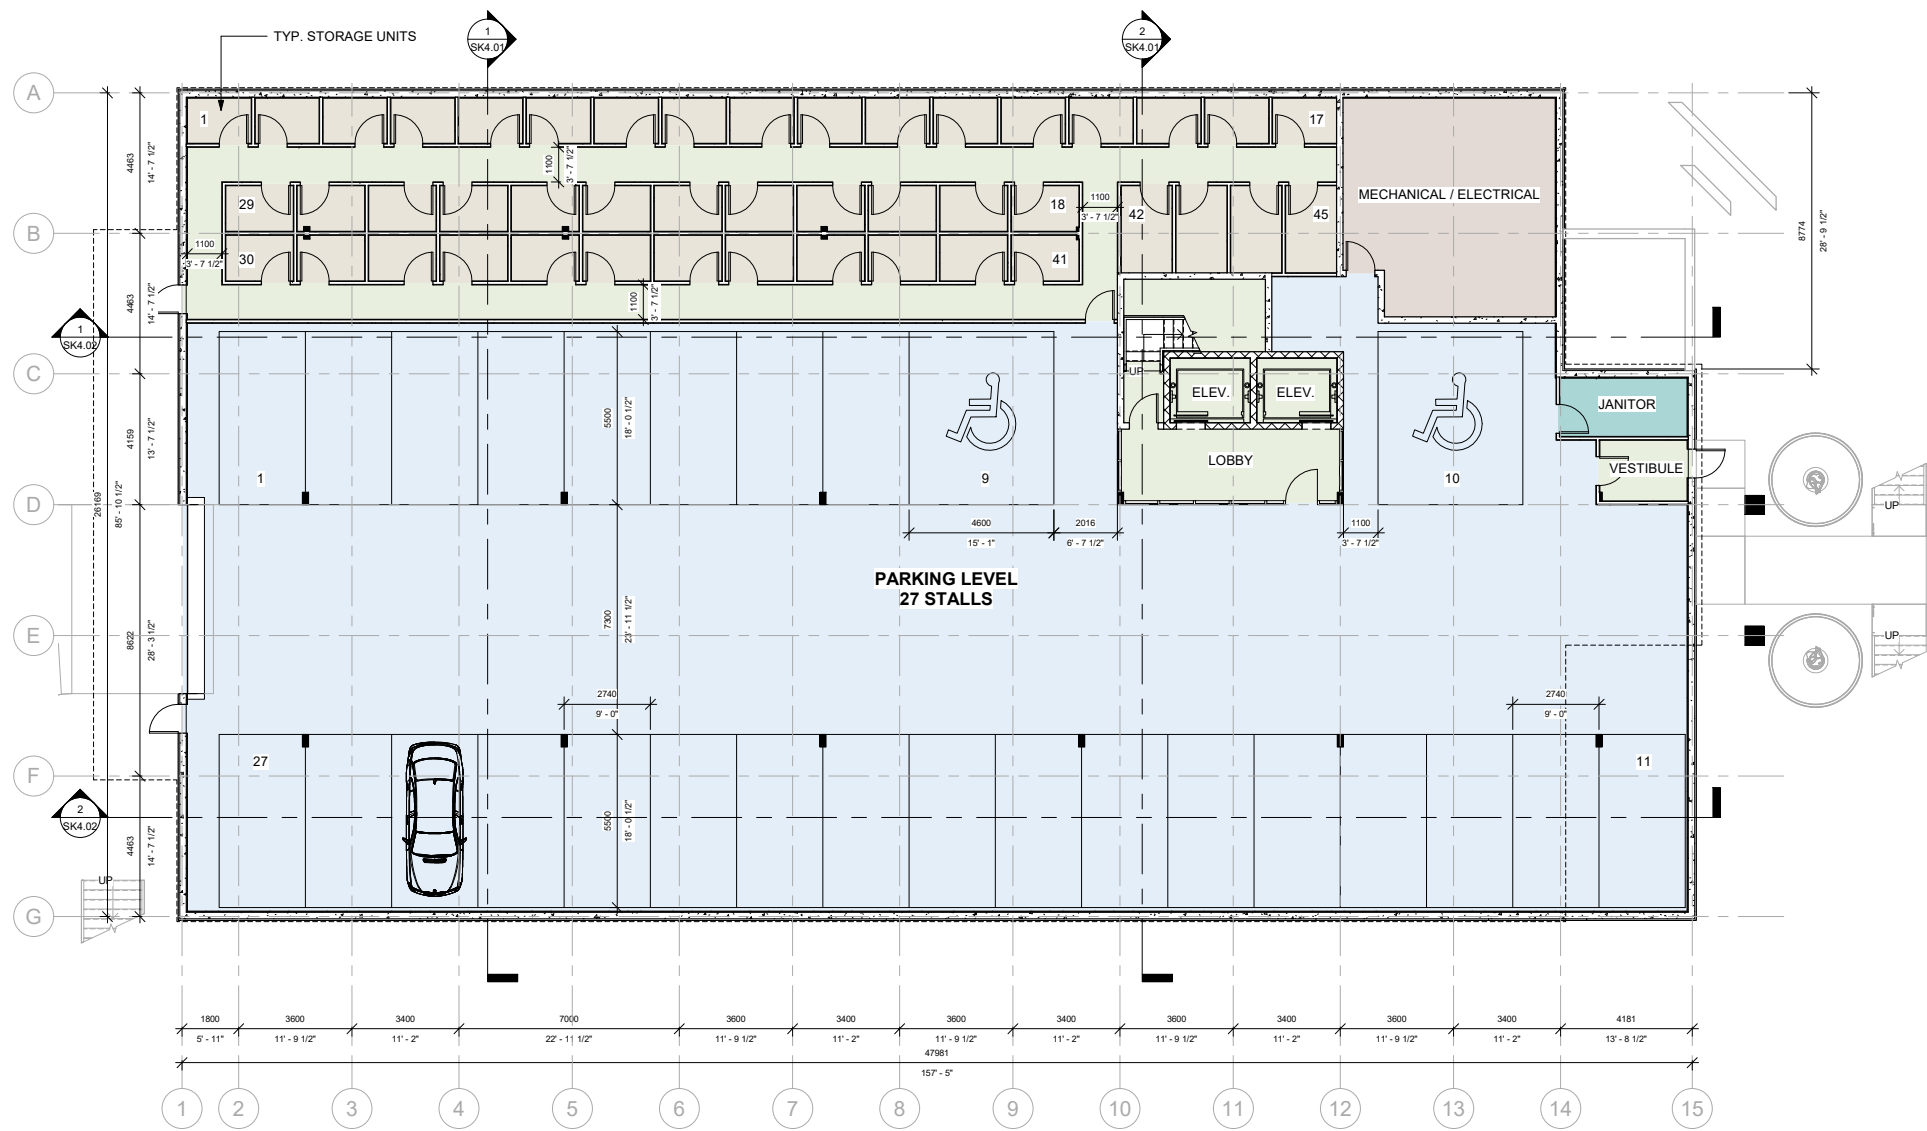

- Room Legend
- JANITOR
 - MECHANICAL
 - PARKING
 - PUBLIC
 - STORAGE UNIT

1 PARKADE LEVEL PLAN
SK2.01 1 : 100

Owner		
TRAIL SENIOR HOUSING		
Enter address here		
Drawing title		
PARKADE LEVEL PLAN		
Project number		Project Number
Issued	Issue Date	
Drawn by	WS	Checked by TS, RN
Drawing number		SK2.01
Scale		1 : 100


THIS DRAWING IS A COPYRIGHT INSTRUMENT OF SERVICE AND IS THE PROPERTY OF THE CONSULTANT. INFORMATION CONTAINED HEREIN MAY NOT BE REPRODUCED OR COPIED WITHOUT WRITTEN NOTICE.

THIS DRAWING IS NOT BE SCALED. THE CONTRACTOR SHALL VERIFY ALL DIMENSIONS, DATUMS AND ELEVATIONS PERTINENT TO DOING THE WORK. THE CONTRACTOR SHALL BE RESPONSIBLE FOR ANY INACCURACIES TO THE CONSULTANT PRIOR TO COMMENCING THE WORK. THE LATEST ISSUE OF THE DRAWING SHALL BE USED IN THE EXECUTION OF THE WORK.

PROJECT TEAM

ARCHITECT
DAAS DESIGN AND ARCHITECTURE STUDIO
#201, 1032 17 Ave. S.W.
Calgary, AB
T2T 0A5
info@daasarchitecture.com

LANDSCAPE ARCHITECT
GEORGE HARRIS COLLABORATIVE INC.
#320, 110 Quarry Park Boulevard SE.
Calgary, AB
T2C 3G3
admin@ghcollaborate.com

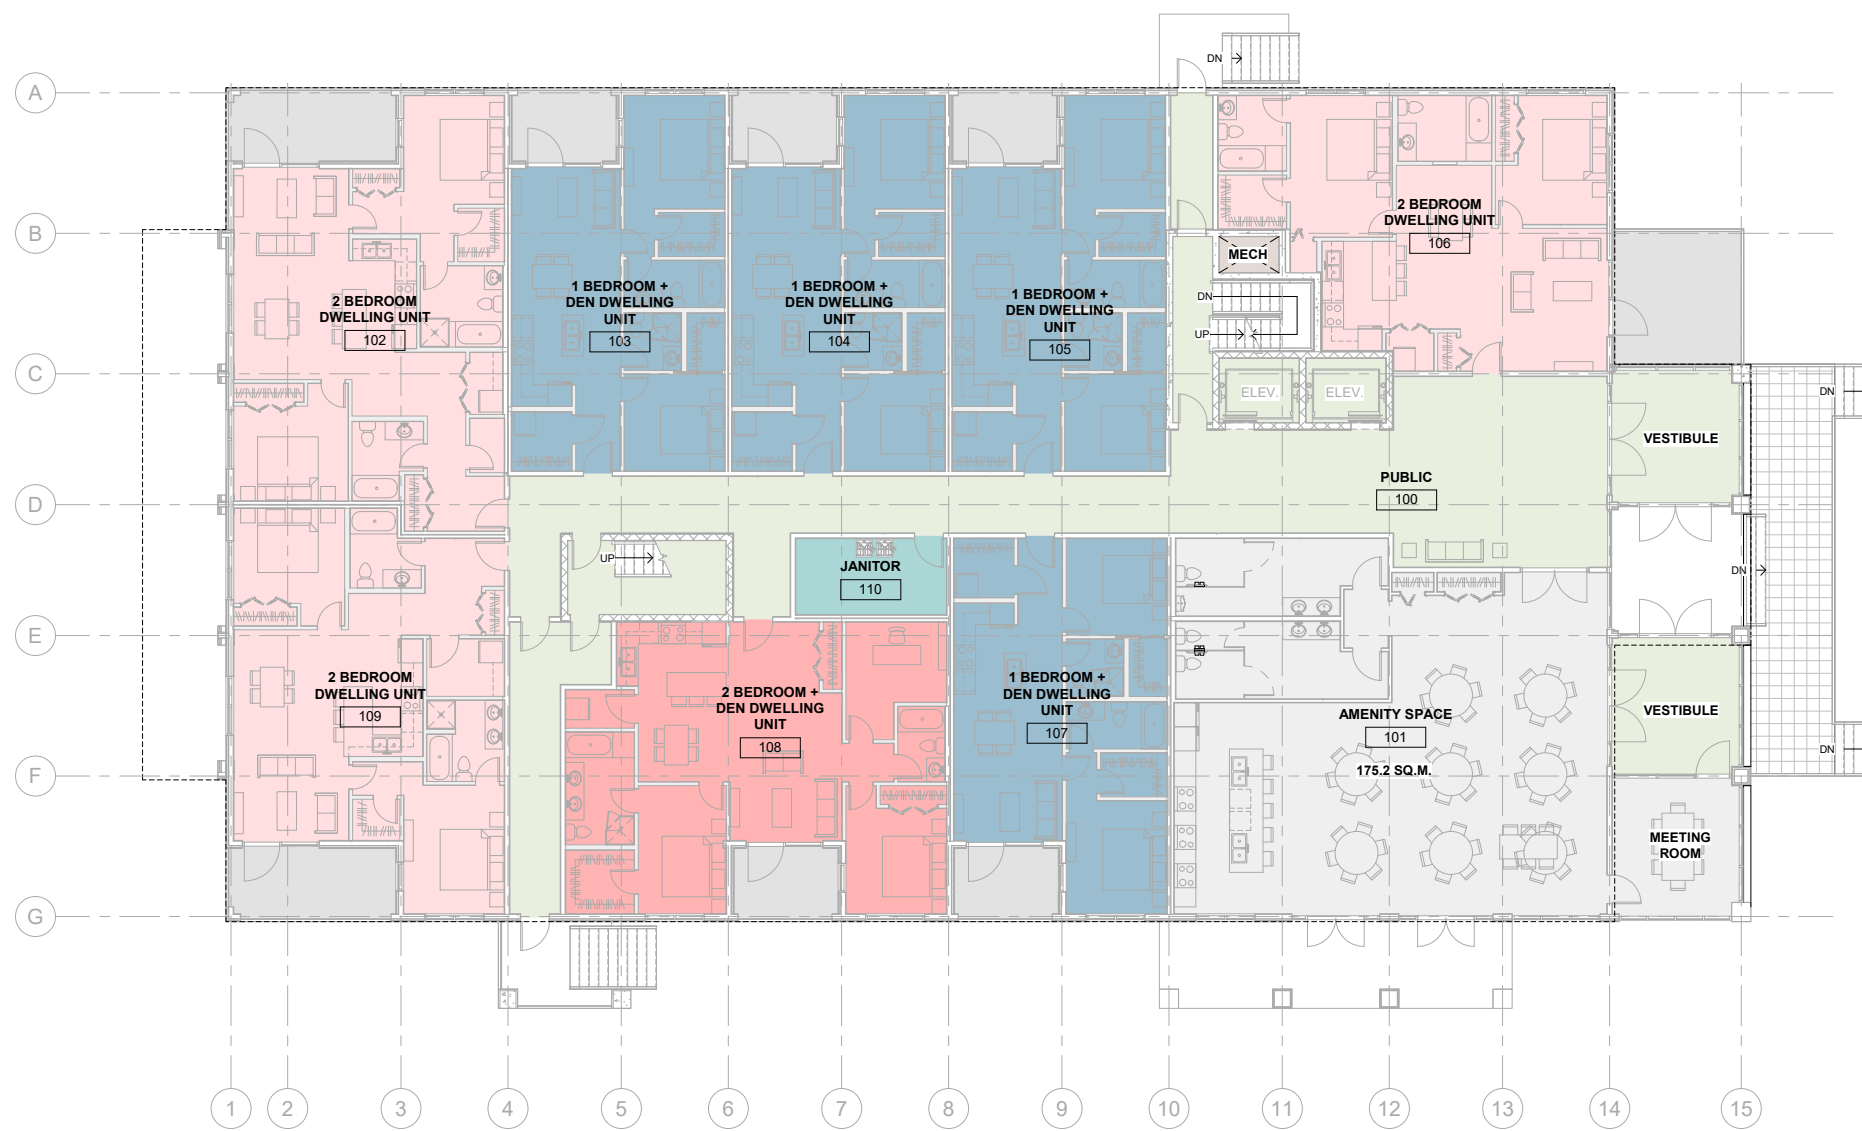

UNIT STATISTICS

1 BEDROOM + DEN	=	4 UNITS
2 BEDROOM	=	3 UNITS
2 BEDROOM + DEN	=	1 UNIT
TOTAL	=	8 UNITS


Room Legend

1 BEDROOM + DEN DWELLING UNIT	BALCONY
2 BEDROOM + DEN DWELLING UNIT	JANITOR
2 BEDROOM DWELLING UNIT	MECHANICAL
AMENITY SPACE	PUBLIC

1 LEVEL 1 FLOOR PLAN
SK2.02 1 : 100

No.	Description	Date
Owner		
TRAIL SENIOR HOUSING		
Enter address here		
Drawing title		
LEVEL 1 FLOOR PLAN		
Project number		Project Number
Issued	Issue Date	
Drawn by	Author	Checked by
Checker		
Drawing number		SK2.02
Scale		1 : 100

UNIT STATISTICS			
1 BEDROOM + DEN	=	4 UNITS	
2 BEDROOM	=	3 UNITS	
2 BEDROOM + DEN	=	1 UNIT	
TOTAL	=	8 UNITS	

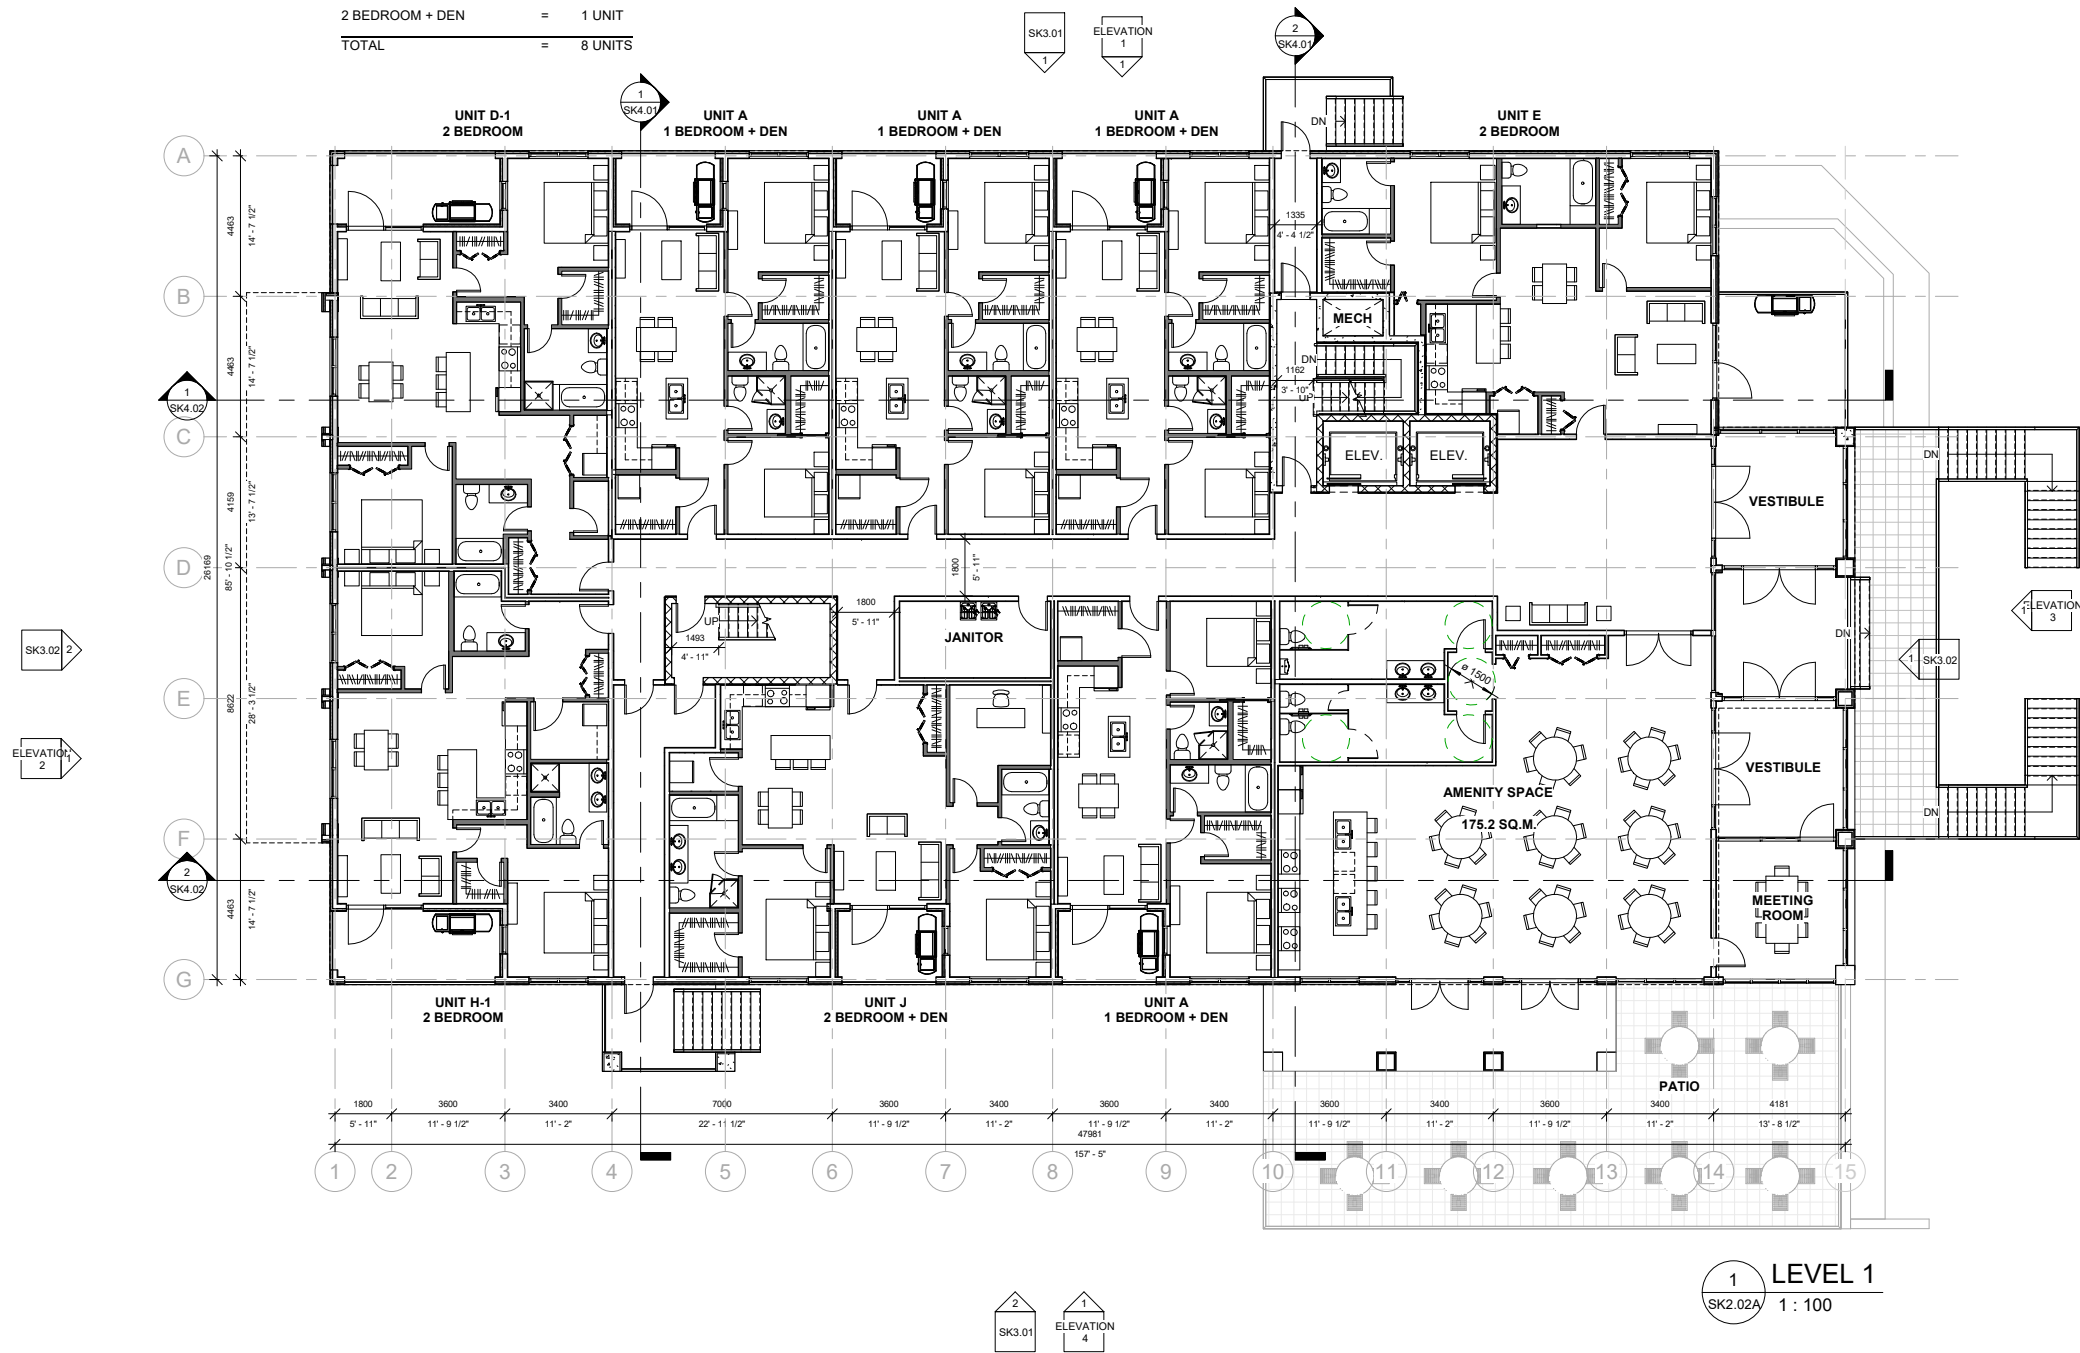

1 LEVEL 1
SK2.02A 1 : 100

THIS DRAWING IS A COPYRIGHT INSTRUMENT OF SERVICE AND IS THE PROPERTY OF THE CONSULTANT. INFORMATION CONTAINED HEREIN MAY NOT BE REPRODUCED OR COPIED WITHOUT WRITTEN NOTICE.
THIS DRAWING IS NOT BE SCALED. THE CONTRACTOR SHALL VERIFY ALL DIMENSIONS, DATUMS AND ELEVATIONS PERTINENT TO DOING THE WORK. THE CONTRACTOR SHALL BE RESPONSIBLE FOR ANY VIOLATIONS TO THE CONSULTANT PRIOR TO COMMENCING THE WORK. THE LATEST ISSUE OF THE DRAWING SHALL BE USED IN THE EXECUTION OF THE WORK.

PROJECT TEAM
ARCHITECT
DAAS DESIGN AND ARCHITECTURE STUDIO
#201, 1032 17 Ave. S.W.
Calgary, AB
T2T 0A5
info@daasarchitecture.com
LANDSCAPE ARCHITECT
GEORGE HARRIS COLLABORATIVE INC.
#320, 110 Quarry Park Boulevard SE.
Calgary, AB
T2C 3G3
admin@ghcollaborate.com

No.	Description	Date

Owner	
TRAIL SENIOR HOUSING	
Enter address here	
Drawing title	
LEVEL 1 FLOOR PLAN	
Project number	Project Number
Issued	Issue Date
Drawn by	Author
Checked by	Checker
Drawing number	
SK2.02A	
Scale	1 : 100


THIS DRAWING IS A COPYRIGHT INSTRUMENT OF SERVICE AND IS THE PROPERTY OF THE CONSULTANT. INFORMATION CONTAINED HEREIN MAY NOT BE REPRODUCED OR COPIED WITHOUT WRITTEN NOTICE.

THIS DRAWING IS NOT BE SCALED. THE CONTRACTOR SHALL VERIFY ALL DIMENSIONS, DATUMS AND ELEVATIONS PERTINENT TO DOING THE WORK. THE CONTRACTOR SHALL BE RESPONSIBLE FOR ANY VARIATIONS TO THE CONSULTANT PRIOR TO COMMENCING THE WORK. THE LATEST ISSUE OF THE DRAWING SHALL BE USED IN THE EXECUTION OF THE WORK.

PROJECT TEAM

ARCHITECT
DAAS DESIGN AND ARCHITECTURE STUDIO
#201, 1032 17 Ave. S.W.
Calgary, AB
T2T 0A5
info@daasarchitecture.com

LANDSCAPE ARCHITECT
GEORGE HARRIS COLLABORATIVE INC.
#320, 110 Quarry Park Boulevard SE.
Calgary, AB
T2C 3G3
admin@ghcollaborate.com

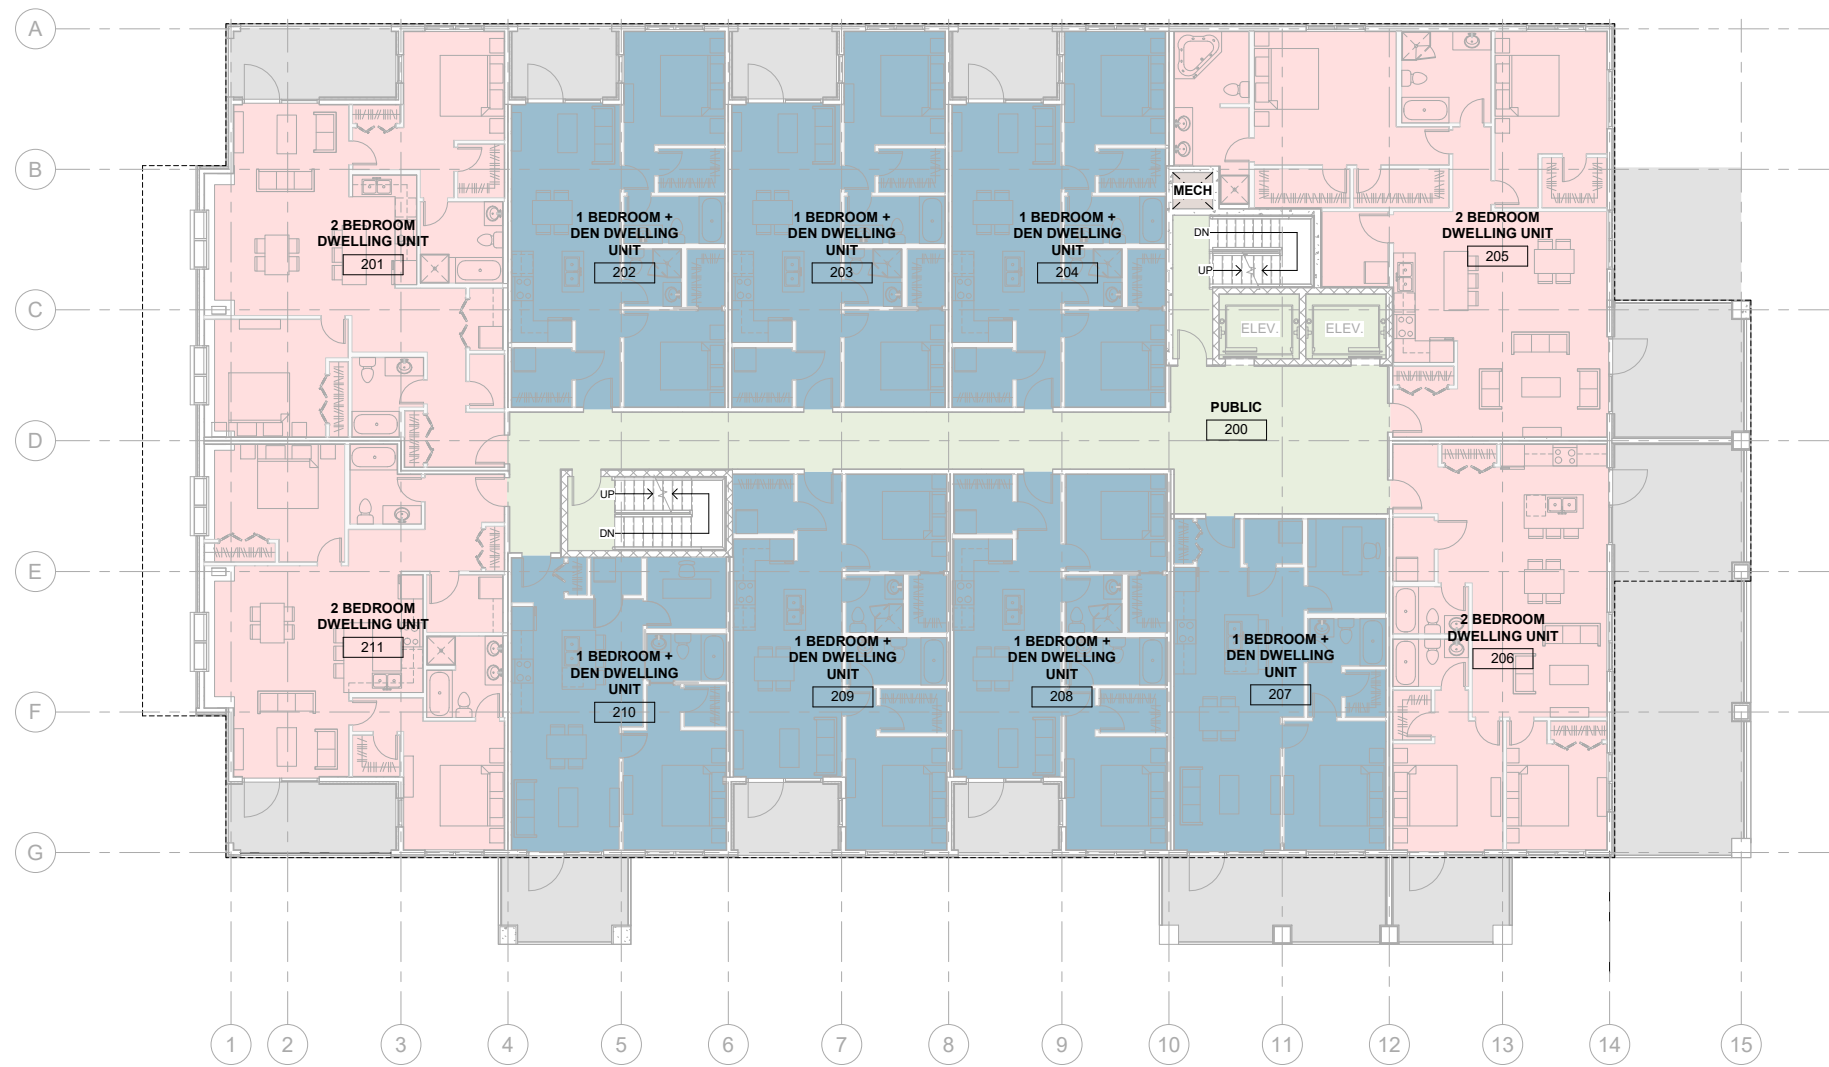

UNIT STATISTICS		
1 BEDROOM + DEN	=	7 UNITS
2 BEDROOM	=	4 UNITS
TOTAL	=	11 UNITS

Room Legend

1 BEDROOM + DEN DWELLING UNIT

2 BEDROOM DWELLING UNIT

BALCONY

MECHANICAL

PUBLIC

1 LEVEL 2 FLOOR PLAN
SK2.03 1 : 100

No.	Description	Date
Owner		
TRAIL SENIOR HOUSING		
Enter address here		
Drawing title		
LEVEL 2 FLOOR PLAN		
Project number	Project Number	
Issued	Issue Date	
Drawn by	Author	Checked by Checker
Drawing number	SK2.03	
Scale	1 : 100	

THIS DRAWING IS A COPYRIGHT INSTRUMENT OF SERVICE AND IS THE PROPERTY OF THE CONSULTANT. INFORMATION CONTAINED HEREIN MAY NOT BE REPRODUCED OR COPIED WITHOUT WRITTEN NOTICE.

THIS DRAWING IS NOT BE SCALED. THE CONTRACTOR SHALL VERIFY ALL DIMENSIONS, DATUMS AND ELEVATIONS PERTINENT TO DOING THE WORK. THE CONTRACTOR SHALL BE RESPONSIBLE FOR ANY VIOLATIONS TO THE CONSULTANT PRIOR TO COMMENCING THE WORK. THE LATEST ISSUE OF THE DRAWING SHALL BE USED IN THE EXECUTION OF THE WORK.

PROJECT TEAM


ARCHITECT
DAAS DESIGN AND ARCHITECTURE STUDIO
#201, 1032 17 Ave. S.W.
Calgary, AB
T2T 0A5
info@daasarchitecture.com


LANDSCAPE ARCHITECT
GEORGE HARRIS COLLABORATIVE INC.
#320, 110 Quarry Park Boulevard SE.
Calgary, AB
T2C 3G3
admin@ghcollaborative.com

No.	Description	Date

Owner	
TRAIL SENIOR HOUSING	
Enter address here	
Drawing title	
LEVEL 2 FLOOR PLAN	
Project number	Project Number
Issued	Issue Date
Drawn by WS	Checked by TS, RN
Drawing number	SK2.03A
Scale	1 : 100

UNIT STATISTICS		
1 BEDROOM + DEN	=	7 UNITS
2 BEDROOM	=	4 UNITS
TOTAL	=	11 UNITS

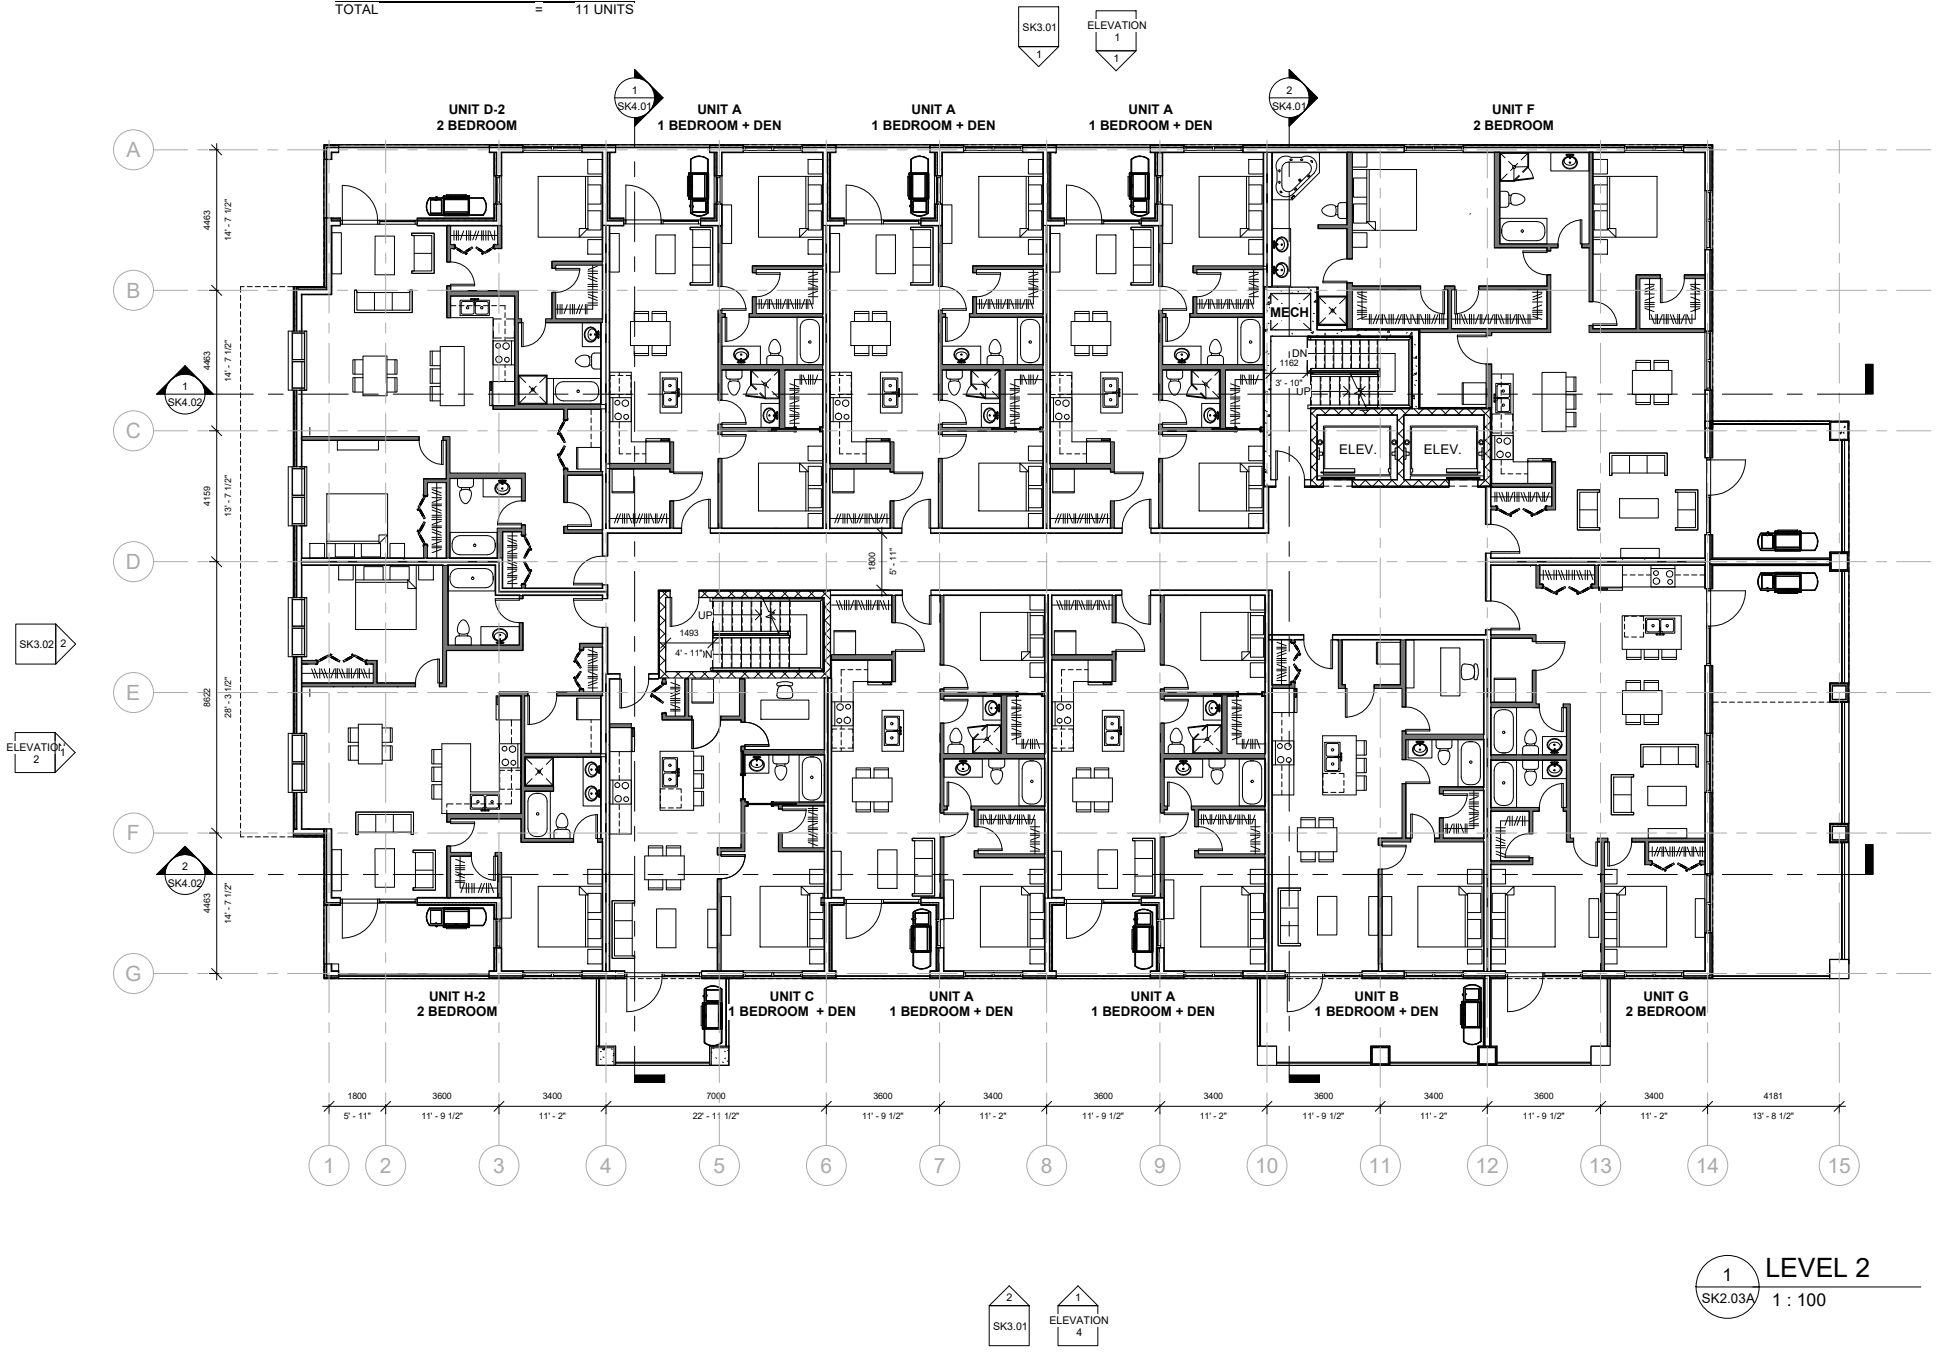

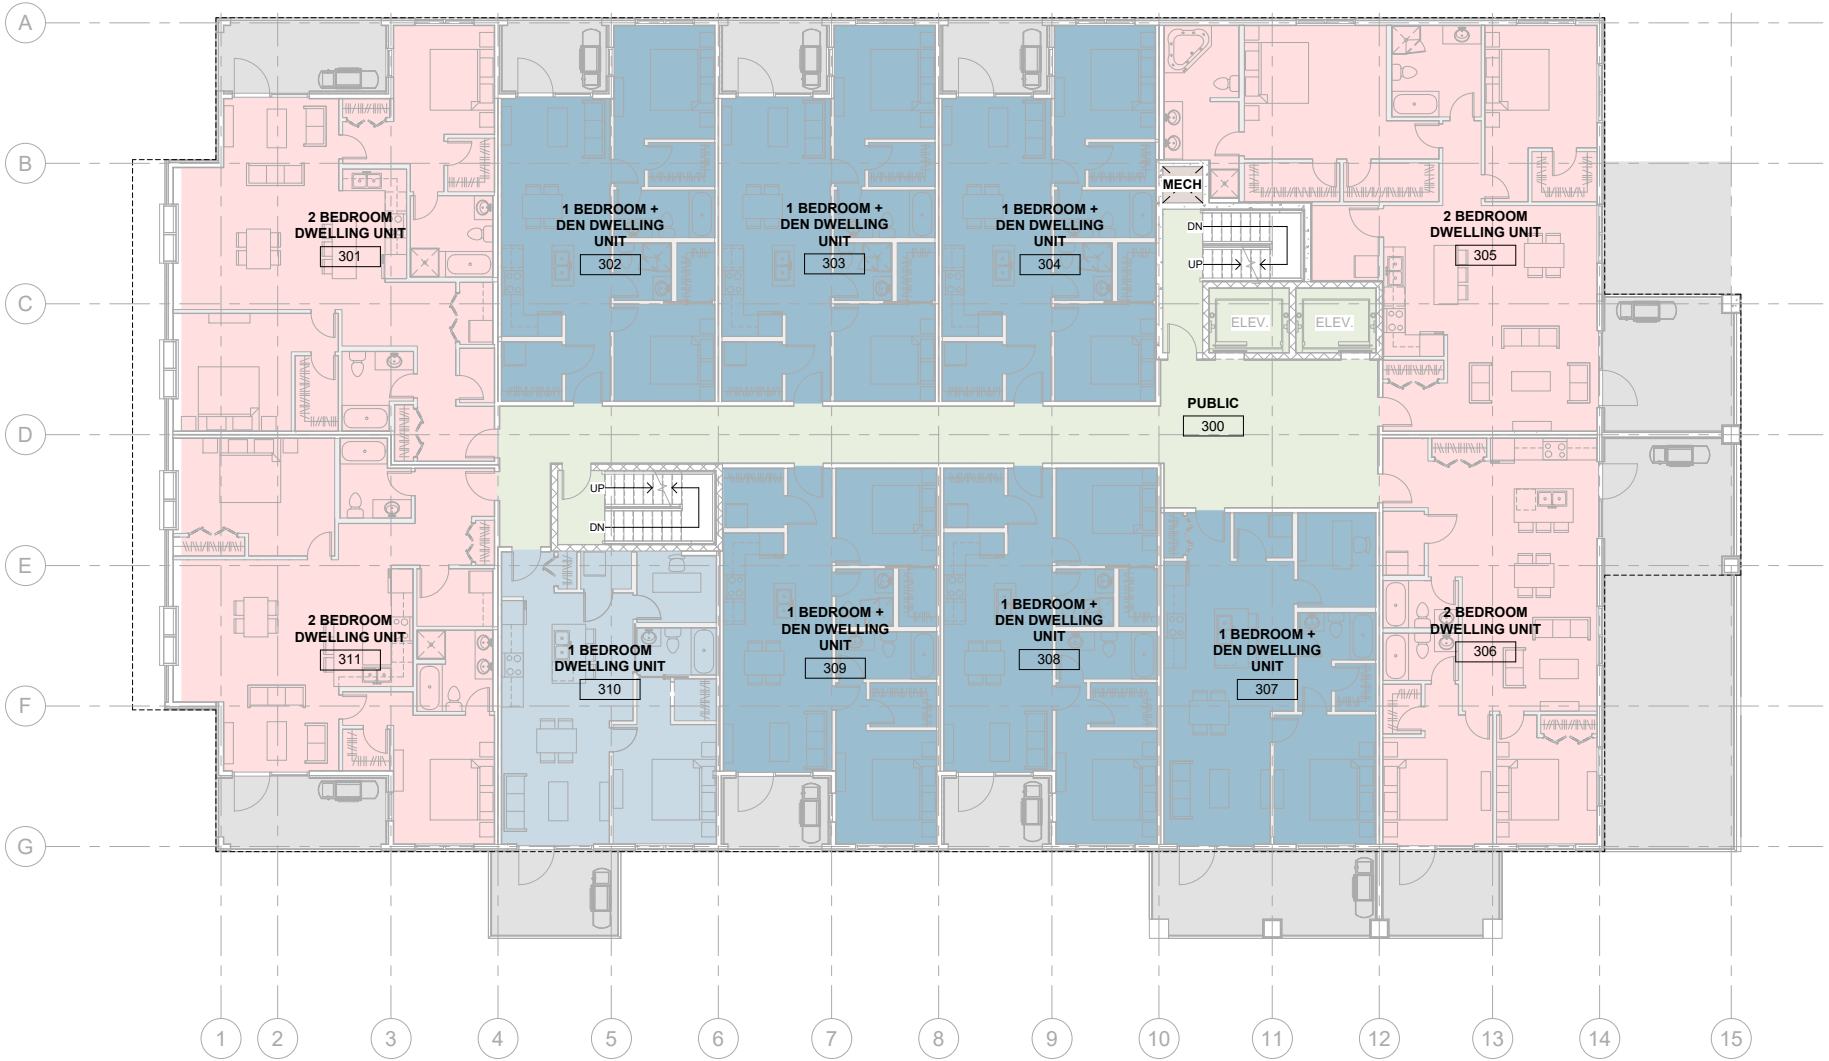

UNIT STATISTICS		
1 BEDROOM + DEN	=	7 UNITS
2 BEDROOM	=	4 UNITS
TOTAL	=	11 UNITS

Room Legend		
 1 BEDROOM + DEN DWELLING UNIT	 1 BEDROOM DWELLING UNIT	 BALCONY
 1 BEDROOM DWELLING UNIT	 2 BEDROOM DWELLING UNIT	 MECHANICAL
 2 BEDROOM DWELLING UNIT	 PUBLIC	

1

SK2.04

LEVEL 3 FLOOR PLAN

1 : 100

THIS DRAWING IS A COPYRIGHT INSTRUMENT OF SERVICE AND IS THE PROPERTY OF THE CONSULTANT. INFORMATION CONTAINED HEREIN MAY NOT BE REPRODUCED OR COPIED WITHOUT WRITTEN NOTICE.

THIS DRAWING IS NOT BE SCALED. THE CONTRACTOR SHALL VERIFY ALL DIMENSIONS, DATUMS AND ELEVATIONS PERTINENT TO DOING THE WORK. THE CONTRACTOR SHALL BE RESPONSIBLE FOR ANY VARIATIONS TO THE CONSULTANT PRIOR TO COMMENCING THE WORK. THE LATEST ISSUE OF THE DRAWING SHALL BE USED IN THE EXECUTION OF THE WORK.


PROJECT TEAM

ARCHITECT
DAAS DESIGN AND ARCHITECTURE STUDIO
#201, 1032 17 Ave. S.W.
Calgary, AB
T2T 0A5
info@daasarchitecture.com

LANDSCAPE ARCHITECT
GEORGE HARRIS COLLABORATIVE INC.
#320, 110 Quarry Park Boulevard SE.
Calgary, AB
T2C 3G3
admin@ghcollaborate.com

No.	Description	Date

Owner	
TRAIL SENIOR HOUSING	
Enter address here	
Drawing title	
LEVEL 3 FLOOR PLAN	
Project number	Project Number
Issued	Issue Date
Drawn by	Author
Checked by	Checker
Drawing number	SK2.04
Scale	1 : 100

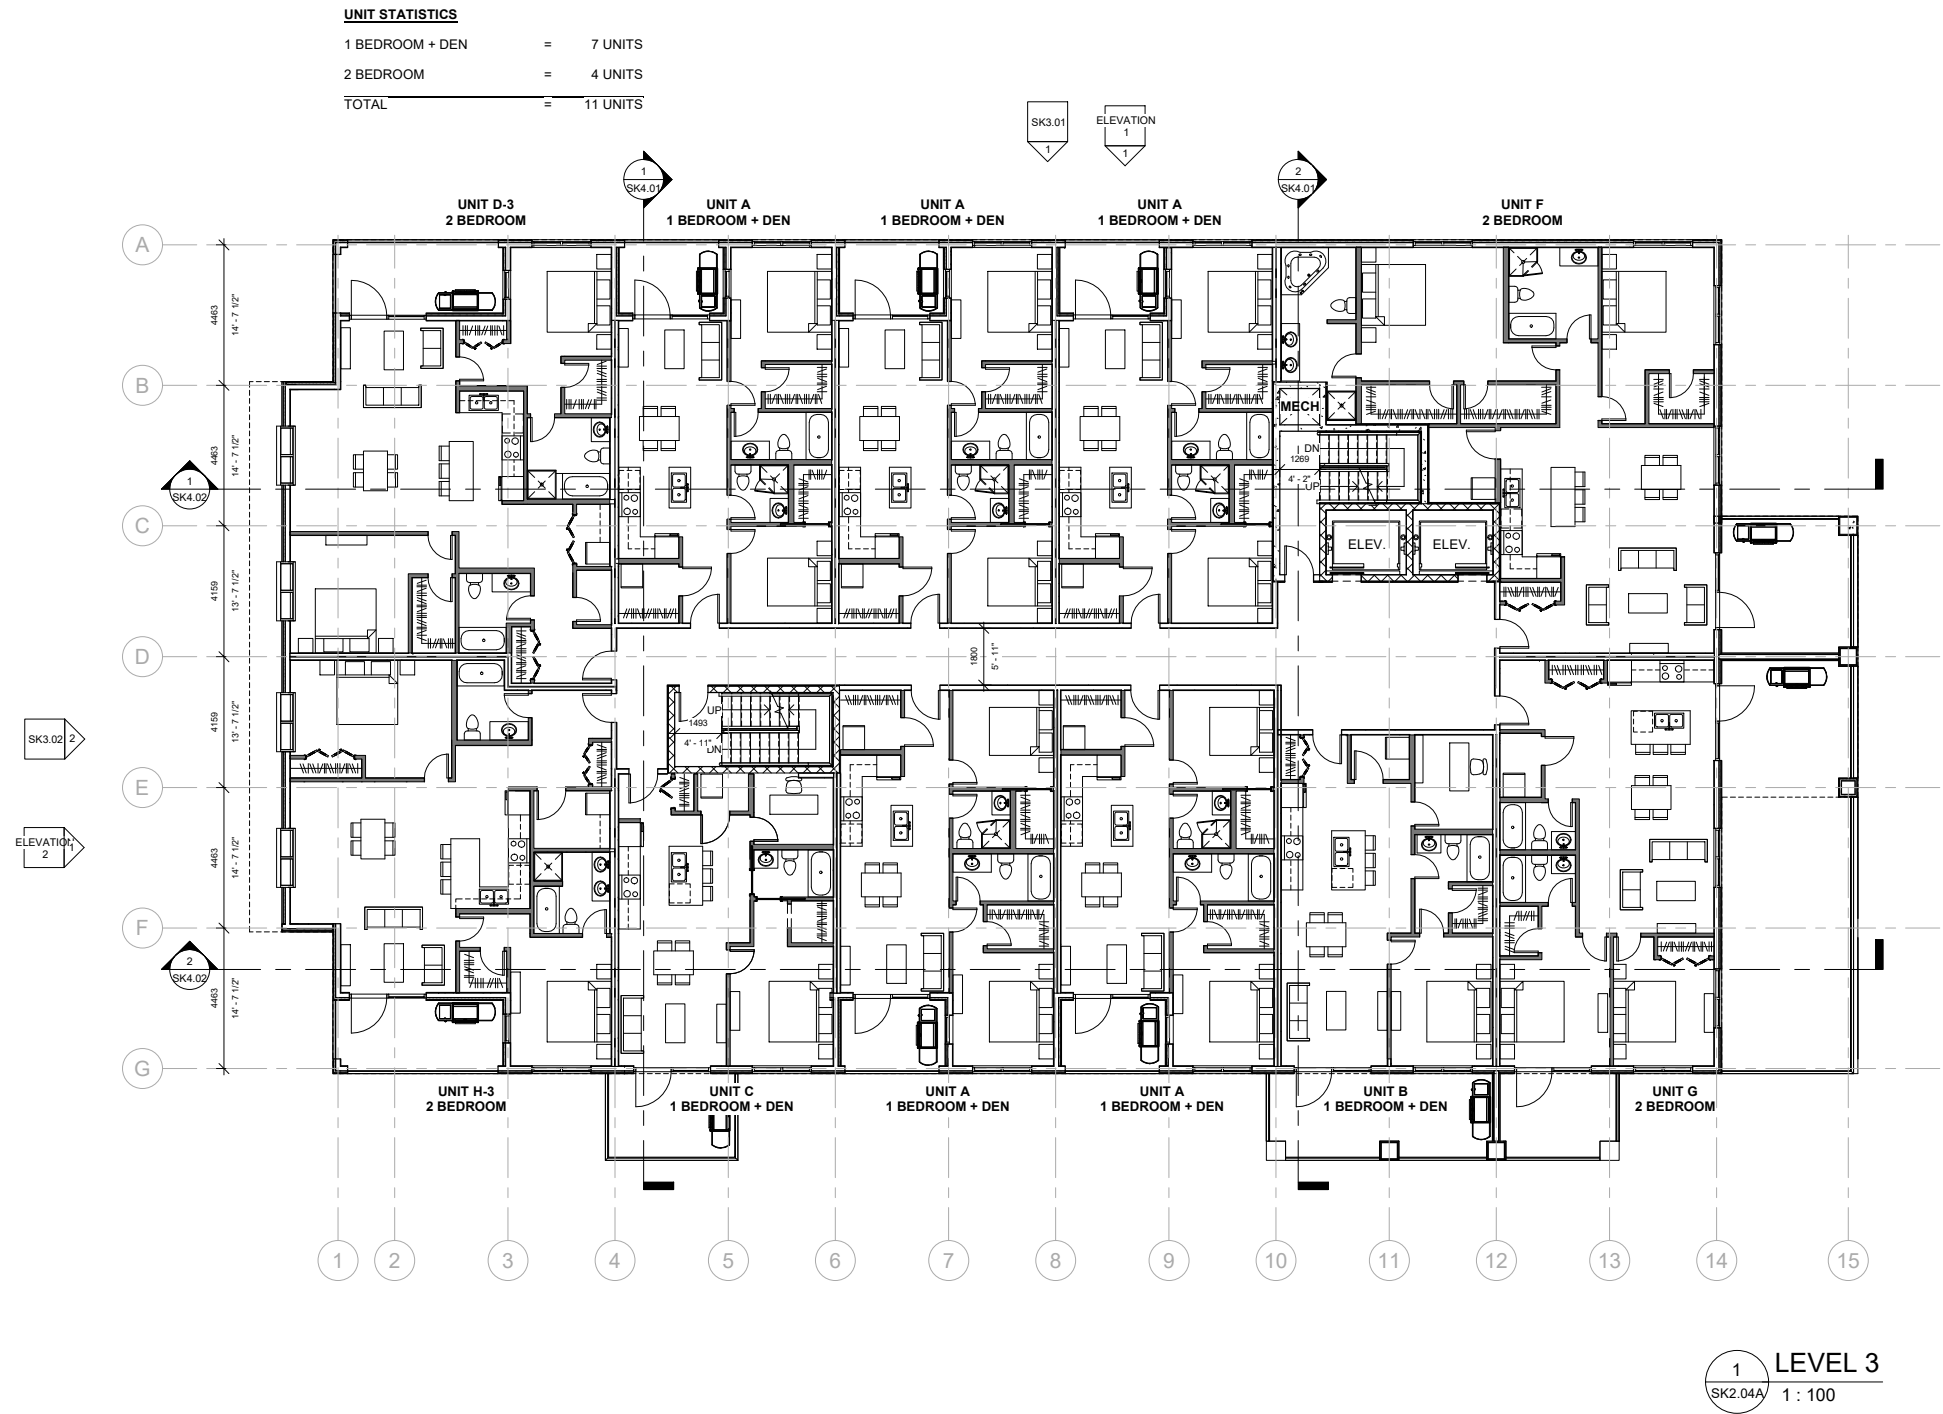


THIS DRAWING IS A COPYRIGHT INSTRUMENT OF SERVICE AND IS THE PROPERTY OF THE CONSULTANT. INFORMATION CONTAINED HEREIN MAY NOT BE REPRODUCED OR COPIED WITHOUT WRITTEN NOTICE.
THIS DRAWING IS NOT BE SCALED. THE CONTRACTOR SHALL VERIFY ALL DIMENSIONS, DATUMS AND ELEVATIONS PERTINENT TO DOING THE WORK. THE CONTRACTOR SHALL BE RESPONSIBLE FOR ANY VIOLATIONS TO THE CONSULTANT PRIOR TO COMMENCING THE WORK. THE LATEST ISSUE OF THE DRAWING SHALL BE USED IN THE EXECUTION OF THE WORK.

PROJECT TEAM
ARCHITECT
DAAS DESIGN AND ARCHITECTURE STUDIO
#201, 1032 17 Ave. S.W.
Calgary, AB
T2T 0A5
info@daasarchitecture.com

LANDSCAPE ARCHITECT
GEORGE HARRIS COLLABORATIVE INC.
#320, 110 Quarry Park Boulevard SE.
Calgary, AB
T2C 3G3
admin@ghcollaborate.com

No.	Description	Date

Owner	
TRAIL SENIOR HOUSING	
Enter address here	
Drawing title	
LEVEL 3 FLOOR PLAN	
Project number	Project Number
Issued	Issue Date
Drawn by	Author
Checked by	Checker
Drawing number	SK2.04A
Scale	1 : 100

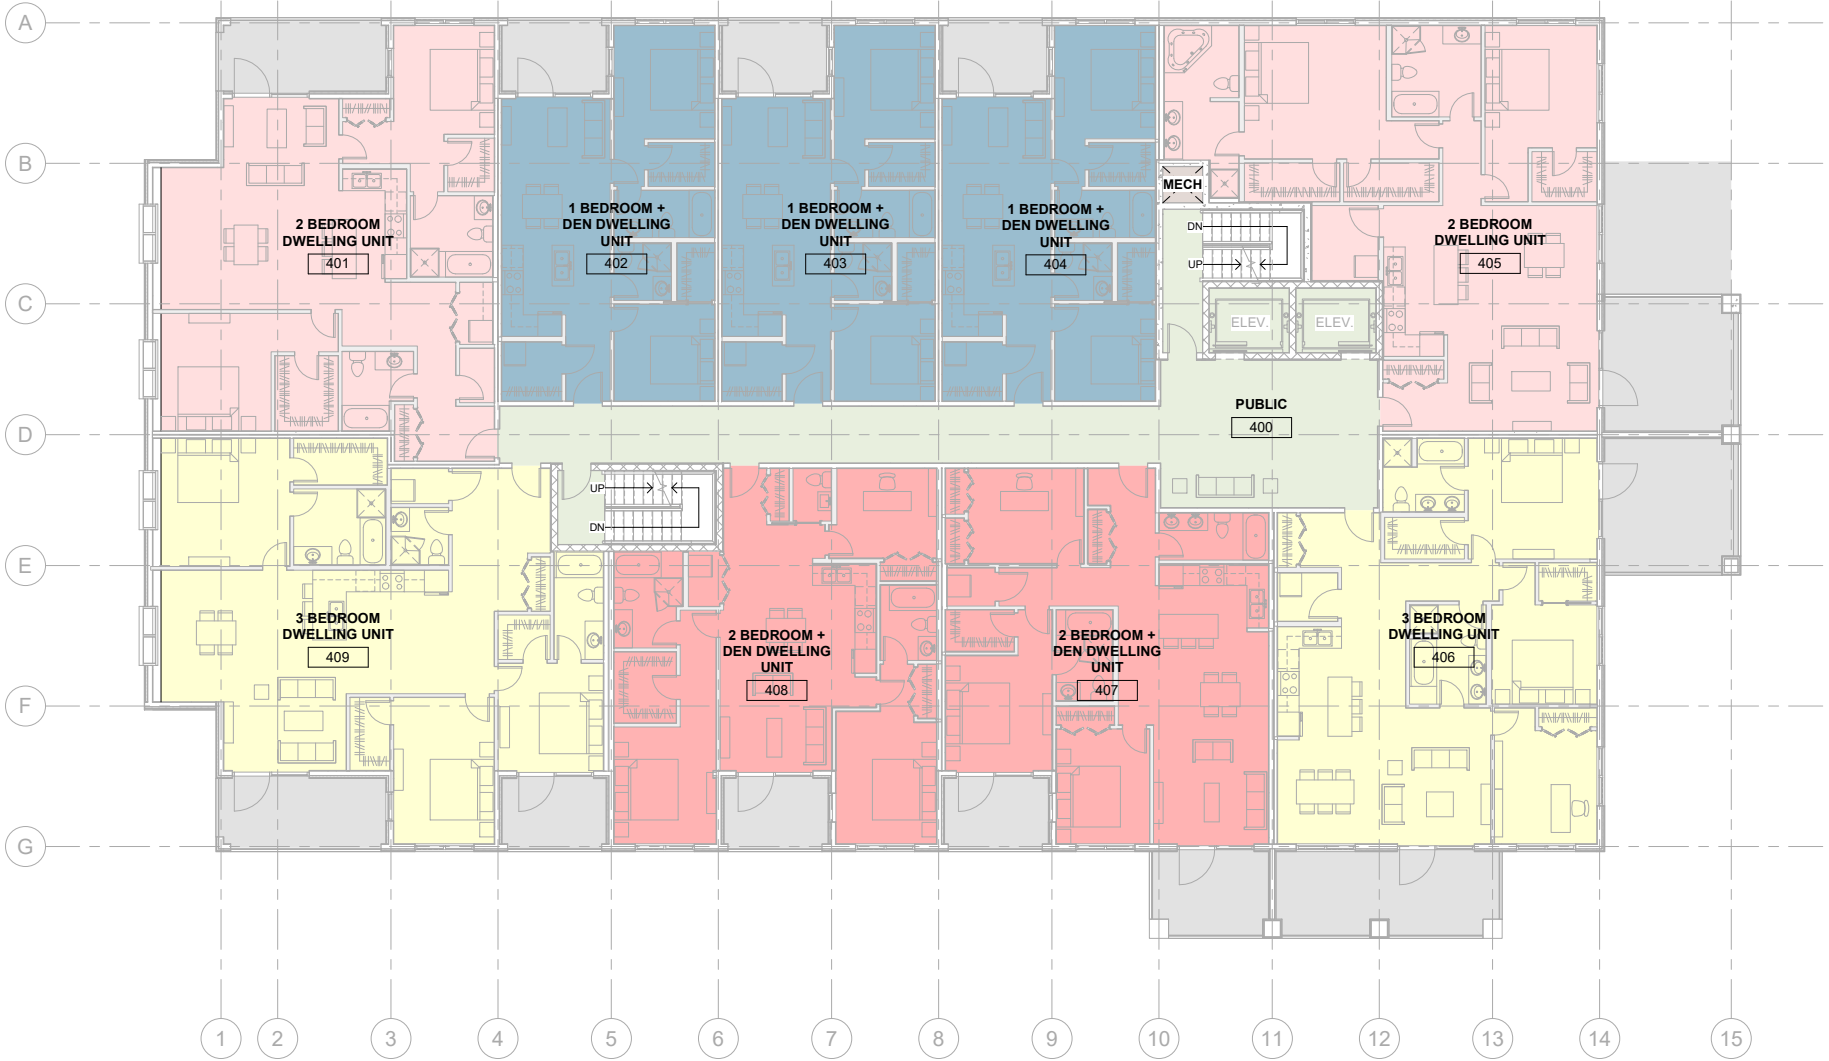

UNIT STATISTICS

1 BEDROOM + DEN	=	3 UNITS
2 BEDROOM	=	2 UNITS
2 BEDROOM + DEN	=	2 UNITS
3 BEDROOM	=	2 UNITS
TOTAL	=	9 UNITS

Room Legend

	1 BEDROOM + DEN DWELLING UNIT		BALCONY
	2 BEDROOM + DEN DWELLING UNIT		MECHANICAL
	2 BEDROOM DWELLING UNIT		PUBLIC
	3 BEDROOM DWELLING UNIT		

1
SK2.05

LEVEL 4 FLOOR PLAN

1 : 100

THIS DRAWING IS A COPYRIGHT INSTRUMENT OF SERVICE AND IS THE PROPERTY OF THE CONSULTANT. INFORMATION CONTAINED HEREIN MAY NOT BE REPRODUCED OR COPIED WITHOUT WRITTEN NOTICE.

THIS DRAWING IS NOT BE SCALED. THE CONTRACTOR SHALL VERIFY ALL DIMENSIONS, DATUMS AND ELEVATIONS PERTINENT TO DOING THE WORK. THE CONTRACTOR SHALL BE RESPONSIBLE FOR ANY VARIATIONS TO THE CONSULTANT PRIOR TO COMMENCING THE WORK. THE LATEST ISSUE OF THE DRAWING SHALL BE USED IN THE EXECUTION OF THE WORK.

PROJECT TEAM

ARCHITECT
DAAS DESIGN AND ARCHITECTURE STUDIO
#201, 1032 17 Ave. S.W.
Calgary, AB
T2T 0A5
info@daasarchitecture.com

LANDSCAPE ARCHITECT
GEORGE HARRIS COLLABORATIVE INC.
#320, 110 Quarry Park Boulevard SE.
Calgary, AB
T2C 3G3
admin@ghcollaborate.com

No.	Description	Date
Owner		
TRAIL SENIOR HOUSING		
Enter address here		
Drawing title		
LEVEL 4 FLOOR PLAN		
Project number		Project Number
Issued	Issue Date	
Drawn by	Author	Checked by Checker
Drawing number		SK2.05
Scale		1 : 100

THIS DRAWING IS A COPYRIGHT INSTRUMENT OF SERVICE AND IS THE PROPERTY OF THE CONSULTANT. INFORMATION CONTAINED HEREIN MAY NOT BE REPRODUCED OR COPIED WITHOUT WRITTEN NOTICE.

THIS DRAWING IS NOT BE SCALED. THE CONTRACTOR SHALL VERIFY ALL DIMENSIONS, DATUMS AND ELEVATIONS PERTINENT TO DOING THE WORK. THE CONTRACTOR SHALL BE RESPONSIBLE FOR ANY VIOLATIONS TO THE CONSULTANT PRIOR TO COMMENCING THE WORK. THE LATEST ISSUE OF THE DRAWING SHALL BE USED IN THE EXECUTION OF THE WORK.

PROJECT TEAM

ARCHITECT
DAAS DESIGN AND ARCHITECTURE STUDIO
#201, 1032 17 Ave. S.W.
Calgary, AB
T2T 0A5
info@daasarchitecture.com

LANDSCAPE ARCHITECT
GEORGE HARRIS COLLABORATIVE INC.
#320, 110 Quarry Park Boulevard SE.
Calgary, AB
T2C 3G3
admin@ghcollaborate.com

No.	Description	Date

Owner

TRAIL SENIOR HOUSING

Enter address here

Drawing title

LEVEL 4
FLOOR PLAN

Project number Project Number

Issued Issue Date

Drawn by Author Checked by Checker

Drawing number

SK2.05A

Scale 1 : 100

UNIT STATISTICS

1 BEDROOM + DEN	=	3 UNITS
2 BEDROOM	=	2 UNITS
2 BEDROOM + DEN	=	2 UNITS
3 BEDROOM	=	2 UNITS
TOTAL	=	9 UNITS




THIS DRAWING IS A COPYRIGHT INSTRUMENT OF SERVICE AND IS THE PROPERTY OF THE CONSULTANT. INFORMATION CONTAINED HEREIN MAY NOT BE REPRODUCED OR COPIED WITHOUT WRITTEN NOTICE.

THIS DRAWING IS NOT BE SCALED. THE CONTRACTOR SHALL VERIFY ALL DIMENSIONS, DATUMS AND ELEVATIONS PERTINENT TO DOING THE WORK. THE CONTRACTOR SHALL BE RESPONSIBLE FOR ANY VARIATIONS TO THE CONSULTANT PRIOR TO COMMENCING THE WORK. THE LATEST ISSUE OF THE DRAWING SHALL BE USED IN THE EXECUTION OF THE WORK.

PROJECT TEAM

ARCHITECT
DAAS DESIGN AND ARCHITECTURE STUDIO
#201, 1032 17 Ave. S.W.
Calgary, AB
T2T 0A5
info@daasarchitecture.com

LANDSCAPE ARCHITECT
GEORGE HARRIS COLLABORATIVE INC.
#320, 110 Quarry Park Boulevard SE.
Calgary, AB
T2C 3G3
admin@ghcollaborate.com

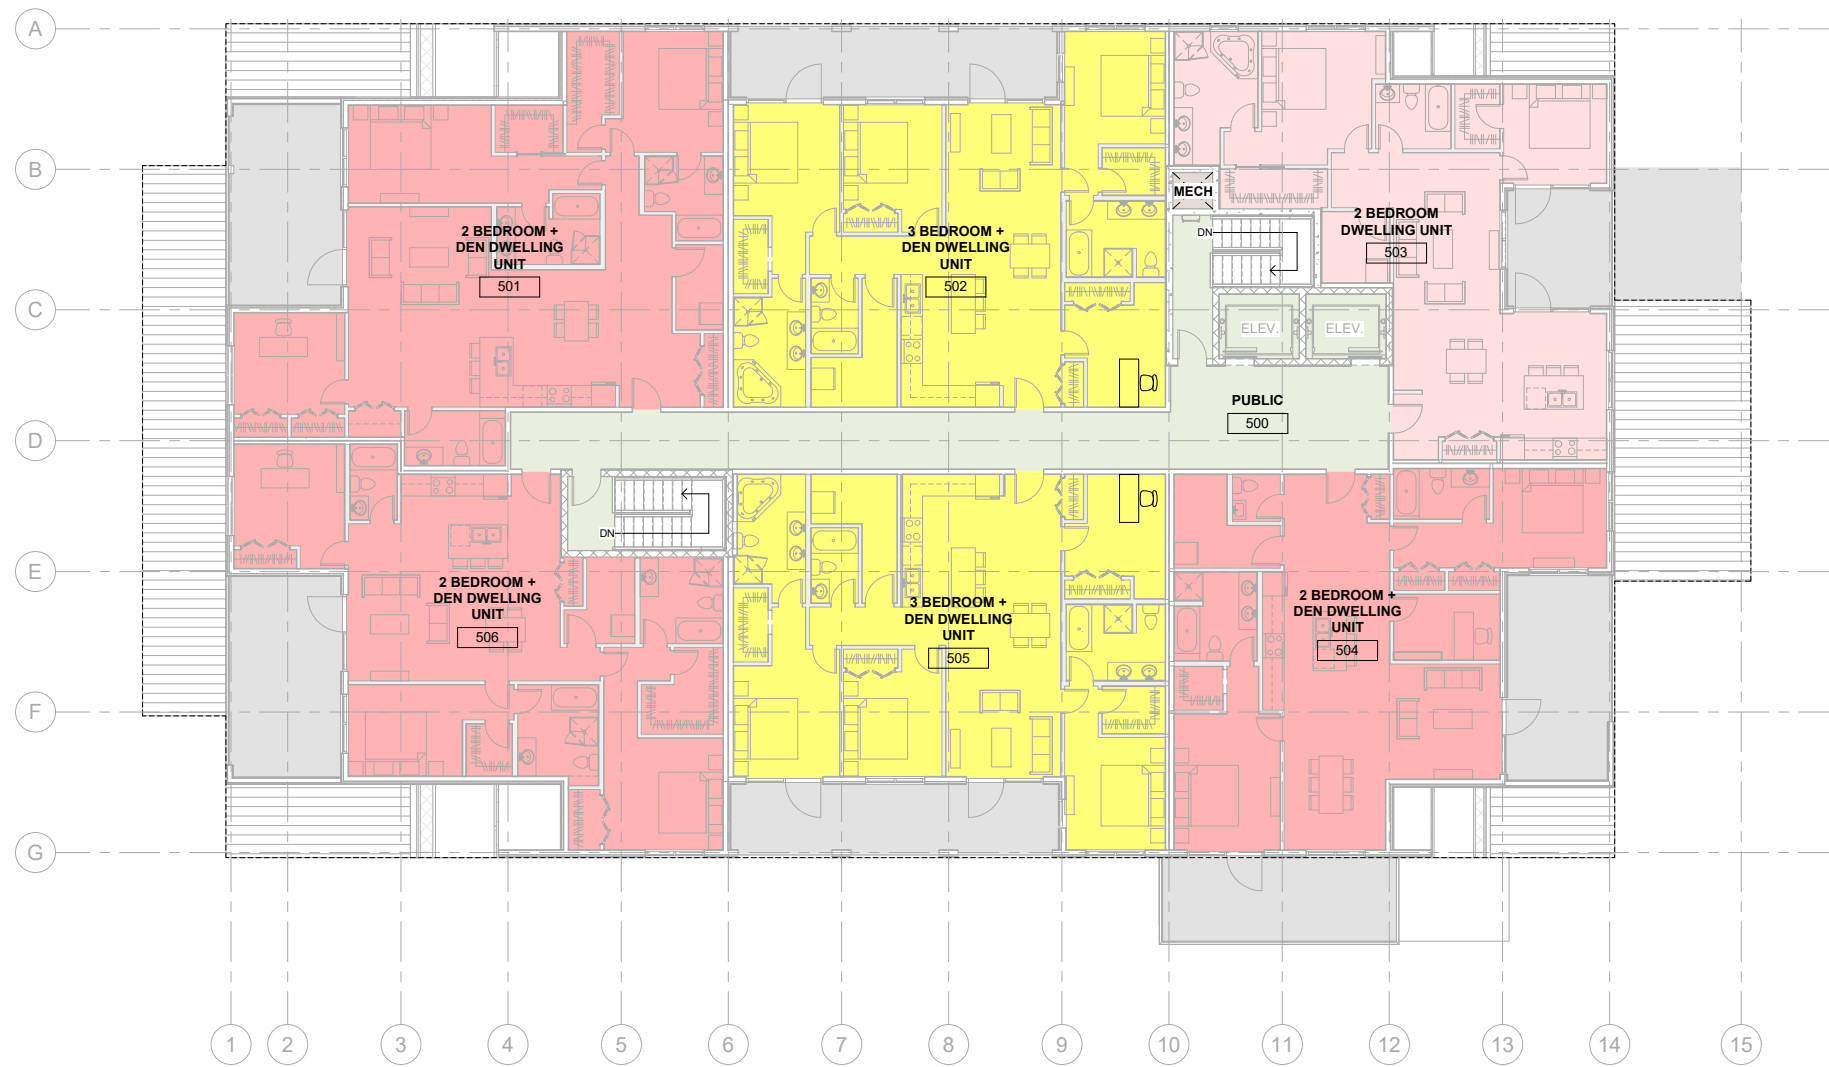

UNIT STATISTICS

2 BEDROOM	=	1 UNITS
2 BEDROOM + DEN	=	3 UNIT
3 BEDROOM + DEN	=	2 UNITS
TOTAL	=	6 UNITS

Room Legend

2 BEDROOM + DEN DWELLING UNIT	BALCONY
2 BEDROOM DWELLING UNIT	MECHANICAL
3 BEDROOM + DEN DWELLING UNIT	PUBLIC

1 LEVEL 5 FLOOR PLAN
SK2.06 1 : 100

No.	Description	Date
Owner		
TRAIL SENIOR HOUSING		
Enter address here		
Drawing title		
LEVEL 5 FLOOR PLAN		
Project number		Project Number
Issued	Issue Date	
Drawn by	Author	Checked by Checker
Drawing number		SK2.06
Scale		1 : 100

THIS DRAWING IS A COPYRIGHT INSTRUMENT OF SERVICE AND IS THE PROPERTY OF THE CONSULTANT. INFORMATION CONTAINED HEREIN MAY NOT BE REPRODUCED OR COPIED WITHOUT WRITTEN NOTICE.
THIS DRAWING IS NOT BE SCALED. THE CONTRACTOR SHALL VERIFY ALL DIMENSIONS, DATUMS AND ELEVATIONS PERTINENT TO DOING THE WORK. THE CONTRACTOR SHALL BE RESPONSIBLE FOR ANY INACCURACIES TO THE CONSULTANT PRIOR TO COMMENCING THE WORK. THE LATEST ISSUE OF THE DRAWING SHALL BE USED IN THE EXECUTION OF THE WORK.

PROJECT TEAM
ARCHITECT
DAAS DESIGN AND ARCHITECTURE STUDIO
#201, 1032 17 Ave. S.W.
Calgary, AB
T2T 0A5
info@daasarchitecture.com
LANDSCAPE ARCHITECT
GEORGE HARRIS COLLABORATIVE INC.
#320, 110 Quarry Park Boulevard SE.
Calgary, AB
T2C 3G3
admin@ghcollaborate.com

No.	Description	Date

Owner	
TRAIL SENIOR HOUSING	
Enter address here	
Drawing title	
LEVEL 5 FLOOR PLAN	
Project number	Project Number
Issued	Issue Date
Drawn by	WS
Checked by	TS, RN
Drawing number	SK2.06A
Scale	1 : 100

UNIT STATISTICS	
2 BEDROOM	= 1 UNITS
2 BEDROOM + DEN	= 3 UNITS
3 BEDROOM + DEN	= 2 UNITS
TOTAL	= 6 UNITS



THIS DRAWING IS A COPYRIGHT INSTRUMENT OF SERVICE AND IS THE PROPERTY OF THE CONSULTANT. INFORMATION CONTAINED HEREIN MAY NOT BE REPRODUCED OR COPIED WITHOUT WRITTEN NOTICE.

THIS DRAWING IS NOT BE SCALED. THE CONTRACTOR SHALL VERIFY ALL DIMENSIONS, DATUMS AND ELEVATIONS PERTINENT TO DOING THE WORK. THE CONTRACTOR SHALL BE RESPONSIBLE FOR ANY DISCREPANCIES TO THE CONSULTANT PRIOR TO COMMENCING THE WORK. THE LATEST ISSUE OF THE DRAWING SHALL BE USED IN THE EXECUTION OF THE WORK.


PROJECT TEAM

ARCHITECT
DAAS DESIGN AND ARCHITECTURE STUDIO
#201, 1032 17 Ave. S.W.
Calgary, AB
T2T 0A5
info@daasarchitecture.com

LANDSCAPE ARCHITECT
GEORGE HARRIS COLLABORATIVE INC.
#320, 110 Quarry Park Boulevard SE.
Calgary, AB
T2C 3G3
admin@ghcollaborate.com

No.	Description	Date

Owner	
TRAIL SENIOR HOUSING	
Enter address here	
Drawing title	
ROOF PLAN	
Project number	Project Number
Issued	Issue Date
Drawn by	Author
Checked by	Checker
Drawing number	SK2.07
Scale	1 : 100

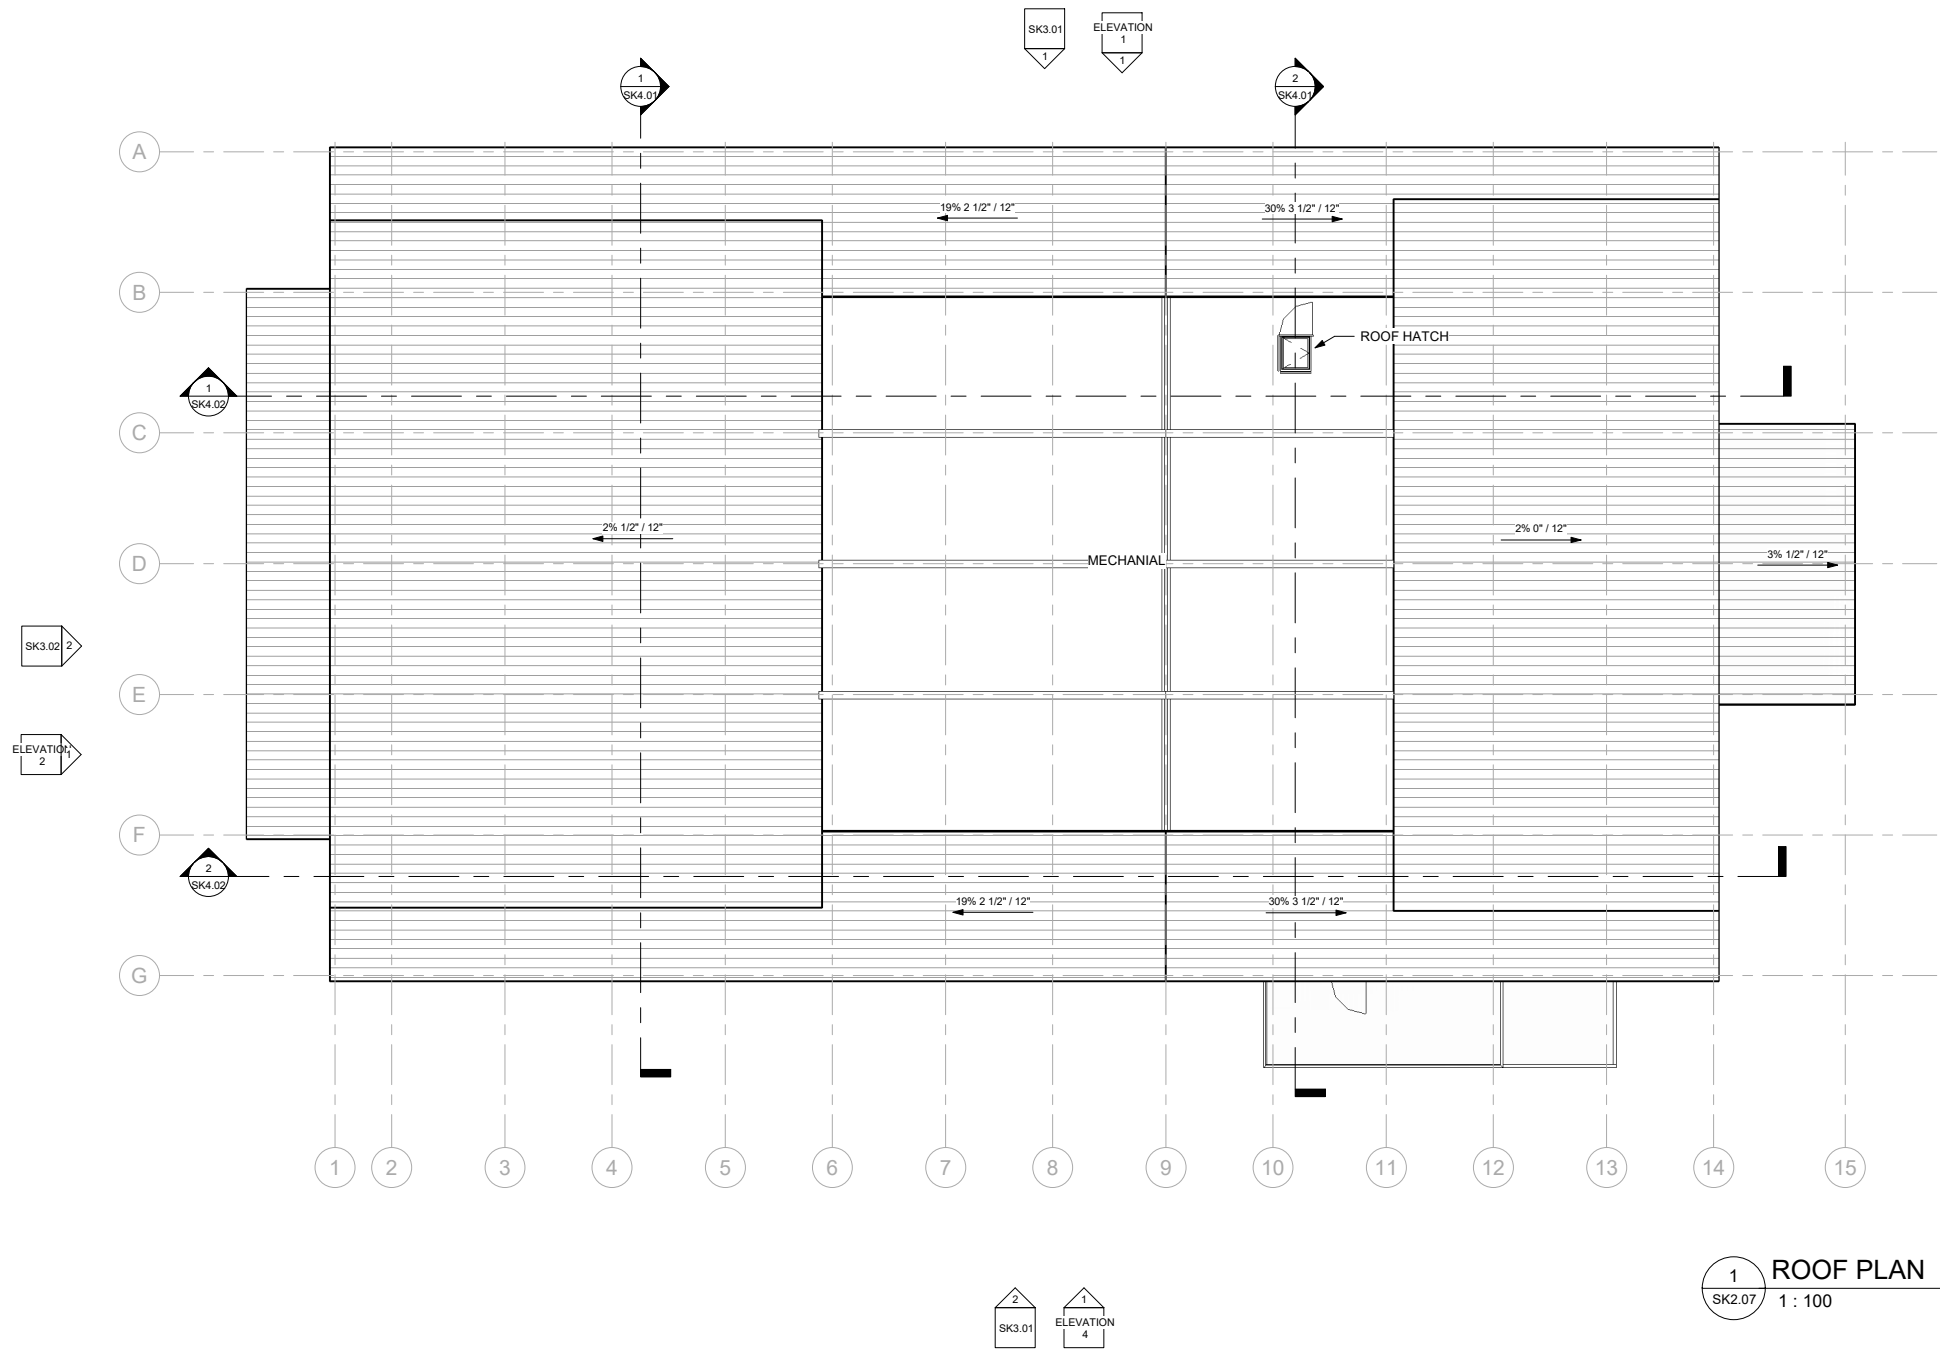

THIS DRAWING IS A COPYRIGHT INSTRUMENT OF SERVICE AND IS THE PROPERTY OF THE CONSULTANT. INFORMATION CONTAINED HEREIN MAY NOT BE REPRODUCED OR COPIED WITHOUT WRITTEN NOTICE.

THIS DRAWING IS NOT TO BE SCALED. THE CONTRACTOR SHALL VERIFY ALL DIMENSIONS, DATUMS AND ELEVATIONS PERTINENT TO DOING THE WORK. THE CONTRACTOR SHALL BE RESPONSIBLE FOR OBTAINING ANY INFORMATION TO THE CONSULTANT PRIOR TO COMMENCING THE WORK. THE LATEST ISSUE OF THE DRAWING SHALL BE USED IN THE EXECUTION OF THE WORK.

PROJECT TEAM

ARCHITECT
DAAS DESIGN AND ARCHITECTURE STUDIO
#201, 1032 17 Ave. S.W.
Calgary, AB
T2T 0A5
info@daasarchitecture.com



LANDSCAPE ARCHITECT
GEORGE HARRIS COLLABORATIVE INC.
#320, 110 Quarry Park Boulevard SE.
Calgary, AB
T2C 3G3
admin@ghcollaborate.com

NOTE: 13 (9) HEIGHT. (A) NO PRINCIPAL BUILDING SHALL EXCEED 20M (65.6FT) IN HEIGHT.
HEIGHT MEANS THE GREATEST VERTICAL DISTANCE FROM THE AVERAGE FINISHED GROUND ELEVATION AT THE PERIMETER OF A BUILDING OR STRUCTURE TO THE HIGHEST POINT ON SUCH BUILDING OR STRUCTURE.

No.	Description	Date

Owner	
TRAIL SENIOR HOUSING	
Enter address here	
Drawing title	
ELEVATIONS	
Project number	Project Number
Issued	Issue Date
Drawn by	WS
Checked by	TS, RN
Drawing number	SK3.01
Scale	As indicated

C:\Users\new\Documents\2022_07_28 Birchwood Drive - Central_RSD - main TZ.DWG.rvt 8/5/2022 4:54:24 PM

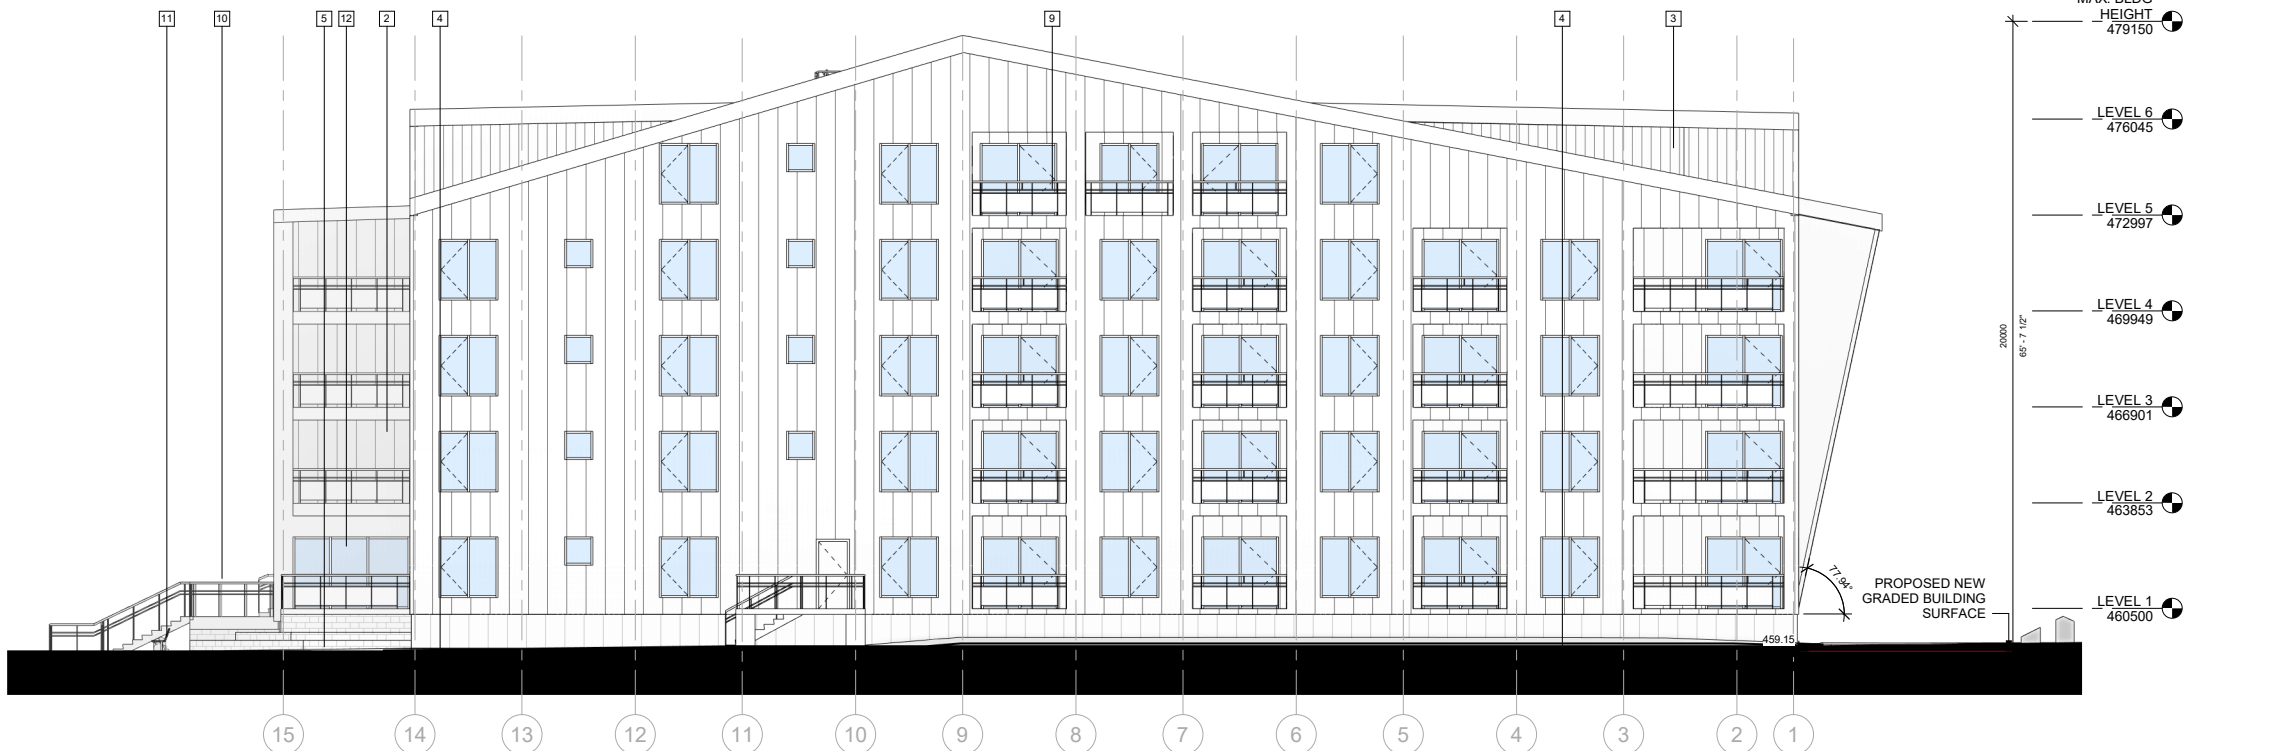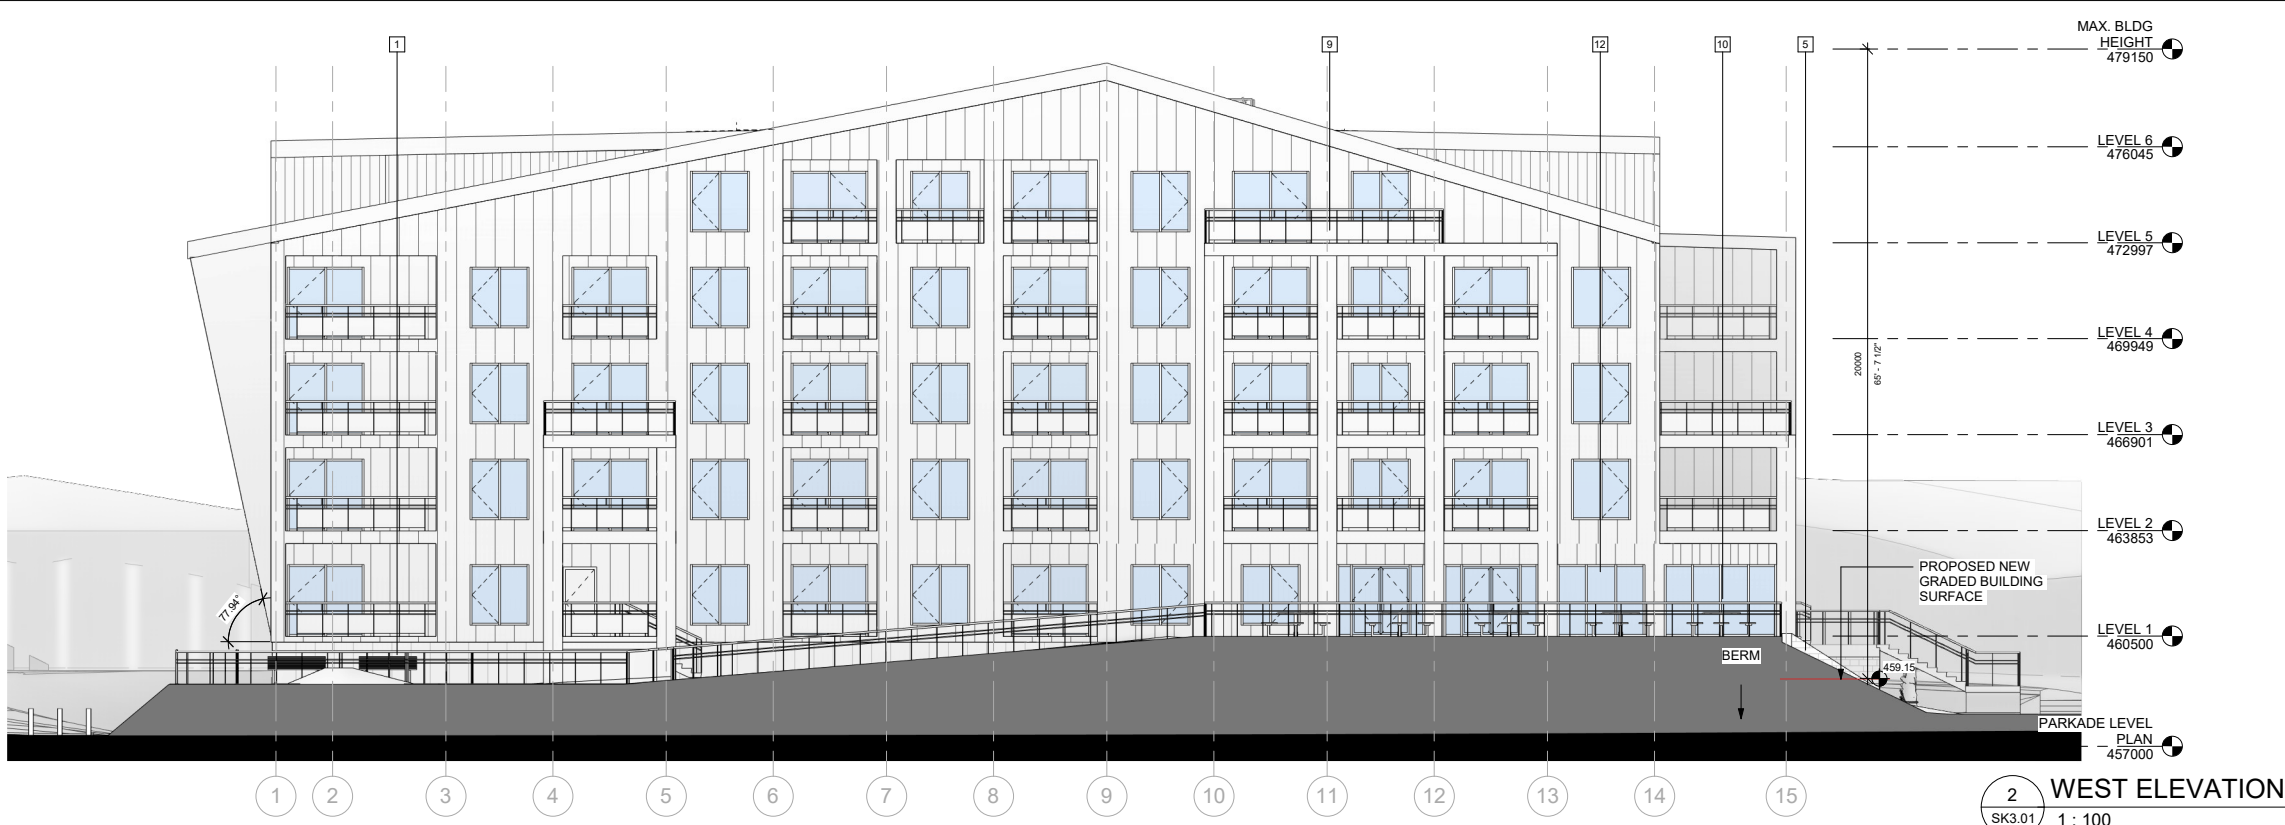

ELEVATION LEGEND

1	PATTERNED CEMENTITIOUS PANEL - WHITE	6	METAL WINDOW - CASEMENT	11	CONCRETE STAIR
2	METAL PANEL - BLACK	7	BALCONY METAL DOOR WITH GLAZED GLASS	12	CURTAIN WALL GLAZING
3	STANDING SEAM METAL PANEL - BLACK	8	TYPICAL METAL DOOR	13	ENTRY DOOR
4	EXPOSED AGGREGATE CONCRETE	9	METAL GUARD RAIL WITH GLAZED GLASS	14	RETAINING WALL
5	PLANTER - FIELD STONE	10	METAL GUARD RAIL	15	METAL WINDOW - FIXED

THIS DRAWING IS A COPYRIGHT INSTRUMENT OF SERVICE AND IS THE PROPERTY OF THE CONSULTANT. INFORMATION CONTAINED HEREIN MAY NOT BE REPRODUCED OR COPIED WITHOUT WRITTEN NOTICE.

THIS DRAWING IS NOT BE SCALED. THE CONTRACTOR SHALL VERIFY ALL DIMENSIONS, DATUMS AND ELEVATIONS PERTINENT TO DOING THE WORK. THE CONTRACTOR SHALL BE RESPONSIBLE FOR VERIFYING THE ACCURACY OF THE CONSULTANT PRIOR TO COMMENCING THE WORK. THE LATEST ISSUE OF THE DRAWING SHALL BE USED IN THE EXECUTION OF THE WORK.

PROJECT TEAM

ARCHITECT
DAAS DESIGN AND ARCHITECTURE STUDIO
#201, 1032 17 Ave. S.W.
Calgary, AB
T2T 0A5
info@daasarchitecture.com

LANDSCAPE ARCHITECT
GEORGE HARRIS COLLABORATIVE INC.
#320, 110 Quarry Park Boulevard SE.
Calgary, AB
T2C 3G3
admin@ghcollaborate.com

NOTE: 13 (9) HEIGHT. (A) NO PRINCIPAL BUILDING SHALL EXCEED 20M (65.6FT) IN HEIGHT.
HEIGHT MEANS THE GREATEST VERTICAL DISTANCE FROM THE AVERAGE FINISHED GROUND ELEVATION AT THE PERIMETER OF A BUILDING OR STRUCTURE TO THE HIGHEST POINT ON SUCH BUILDING OR STRUCTURE.

No.	Description	Date

Owner	
TRAIL SENIOR HOUSING	
Enter address here	
Drawing title	
ELEVATIONS	
Project number	Project Number
Issued	Issue Date
Drawn by	WS
Checked by	TS, RN
Drawing number	SK3.02
Scale	As indicated


C:\Users\new\Documents\2022_07_28 Birchwood Drive - Central_RSD_half TZ.DWG.rvt 8/5/2022 4:54:30 PM



ELEVATION LEGEND					
1	PATTERNED CEMENTITIOUS PANEL - WHITE	6	METAL WINDOW - CASEMENT	11	CONCRETE STAIR
2	METAL PANEL - BLACK	7	BALCONY METAL DOOR WITH GLAZED GLASS	12	CURTAIN WALL GLAZING
3	STANDING SEAM METAL PANEL - BLACK	8	TYPICAL METAL DOOR	13	ENTRY DOOR
4	EXPOSED AGGREGATE CONCRETE	9	METAL GUARD RAIL WITH GLAZED GLASS	14	RETAINING WALL
5	PLANTER - FIELD STONE	10	METAL GUARD RAIL	15	METAL WINDOW - FIXED



1 SECTION 1
SK4.01 1 : 100

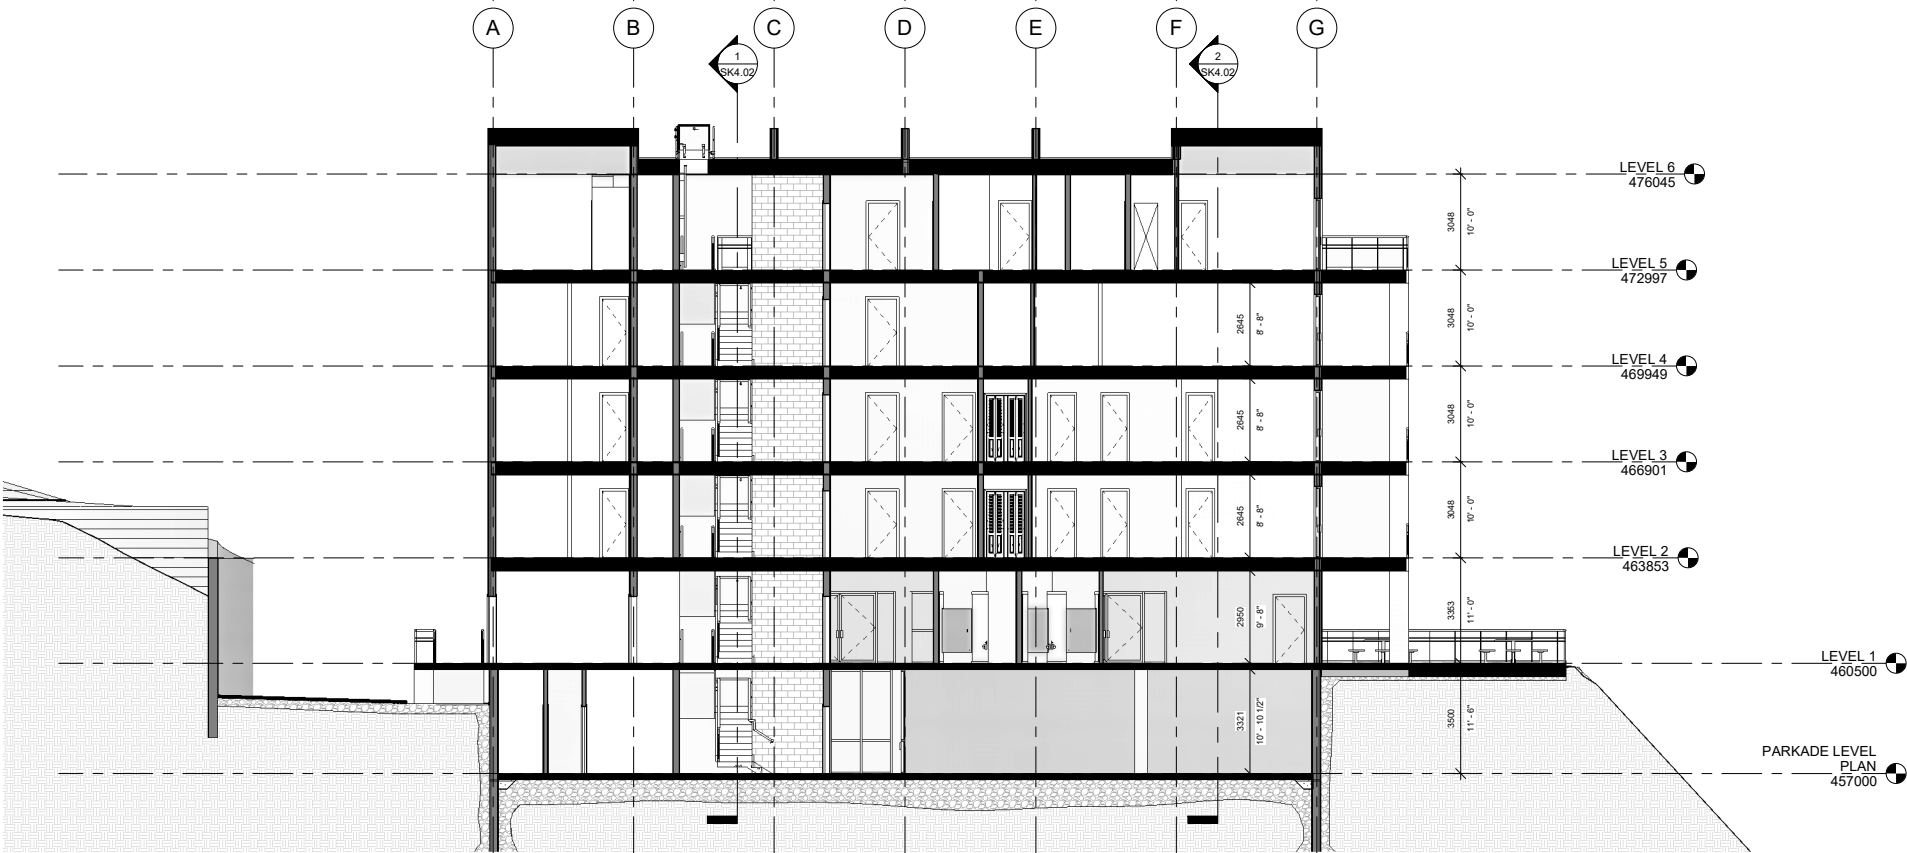

2 SECTION 2
SK4.01 1 : 100


DAAS
DESIGN AND ARCHITECTURE STUDIO

THIS DRAWING IS A COPYRIGHT INSTRUMENT OF SERVICE AND IS THE PROPERTY OF THE CONSULTANT. INFORMATION CONTAINED HEREIN MAY NOT BE REPRODUCED OR COPIED WITHOUT WRITTEN NOTICE.
THIS DRAWING IS NOT BE SCALED. THE CONTRACTOR SHALL VERIFY ALL DIMENSIONS, DATUMS AND ELEVATIONS PERTINENT TO DOING THE WORK. THE CONTRACTOR SHALL BE RESPONSIBLE FOR ANY INACCURACIES TO THE CONSULTANT PRIOR TO COMMENCING THE WORK. THE LATEST ISSUE OF THE DRAWING SHALL BE USED IN THE EXECUTION OF THE WORK.


PROJECT TEAM
ARCHITECT
DAAS DESIGN AND ARCHITECTURE STUDIO
#201, 1032 17 Ave. S.W.
Calgary, AB
T2T 0A5
info@daasarchitecture.com

LANDSCAPE ARCHITECT
GEORGE HARRIS COLLABORATIVE INC.
#320, 110 Quarry Park Boulevard SE.
Calgary, AB
T2C 3G3
admin@ghcollaborative.com

No.	Description	Date
Owner		
TRAIL SENIOR HOUSING		
Enter address here		
Drawing title		
SECTIONS		
Project number		Project Number
Issued		Issue Date
Drawn by	WS	Checked by TS, RN
Drawing number		SK4.01
Scale		1 : 100

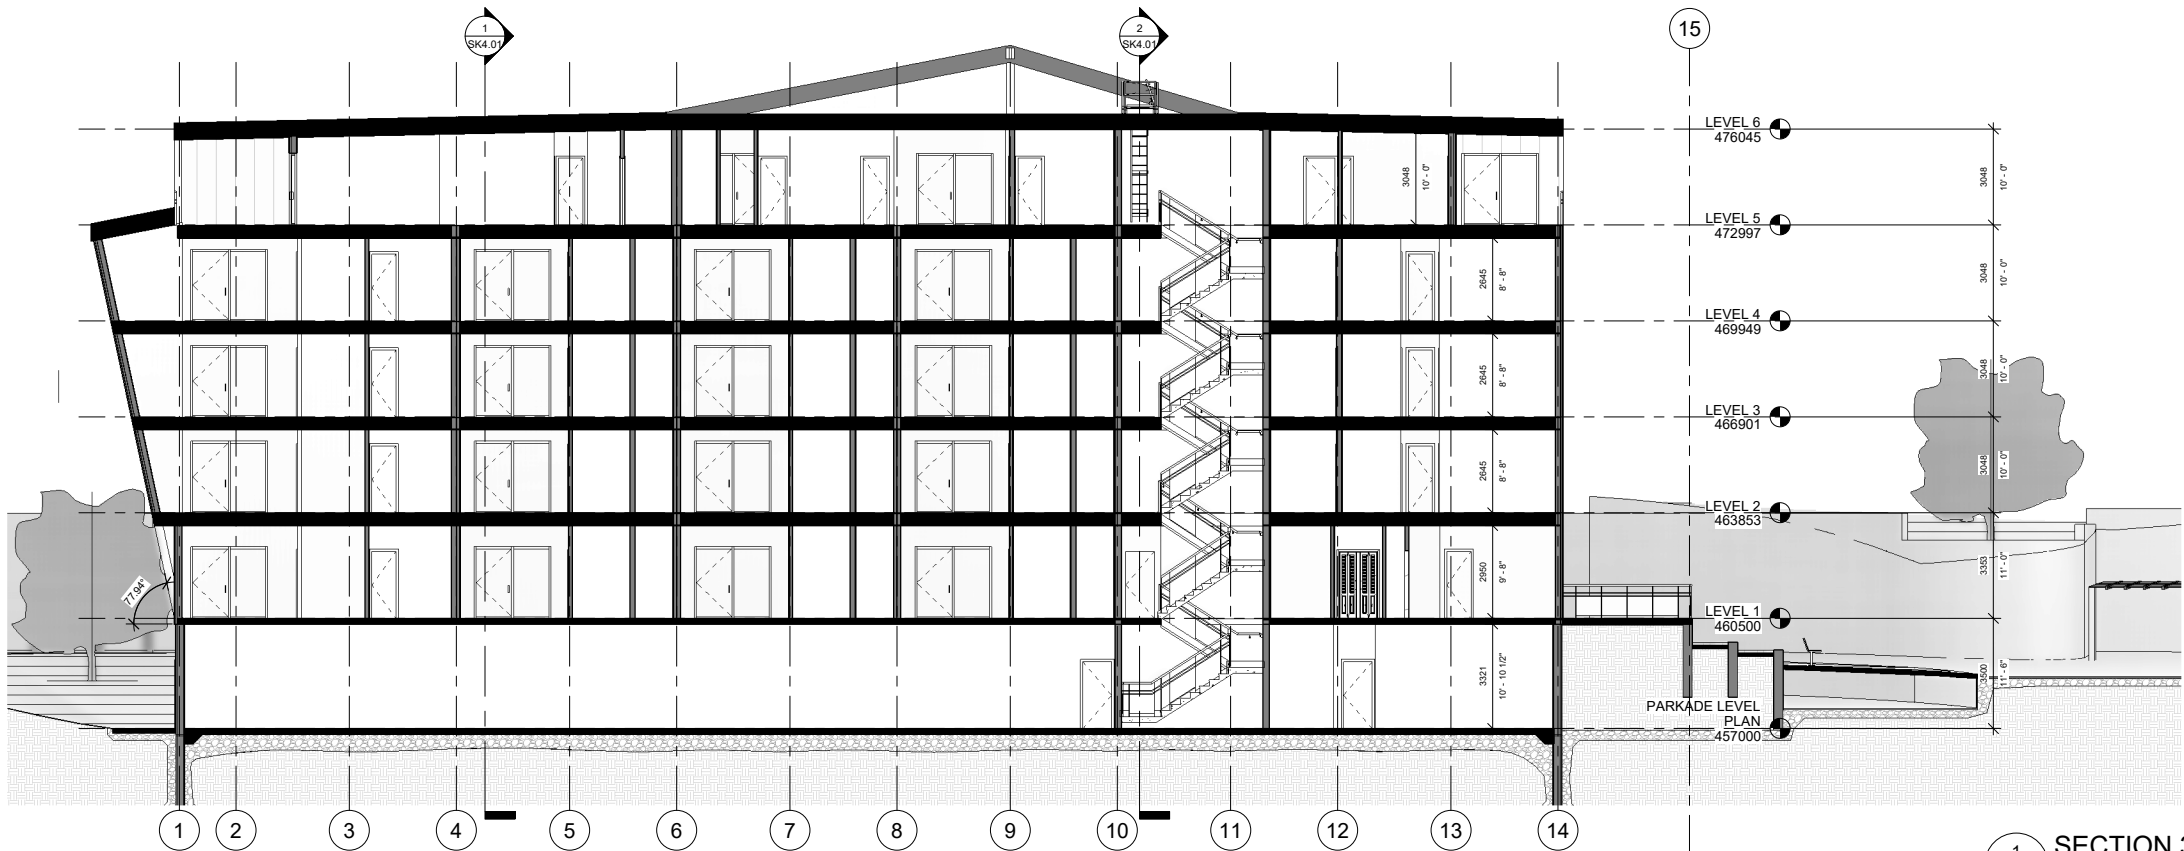

1 SECTION 3
SK4.02 1 : 100

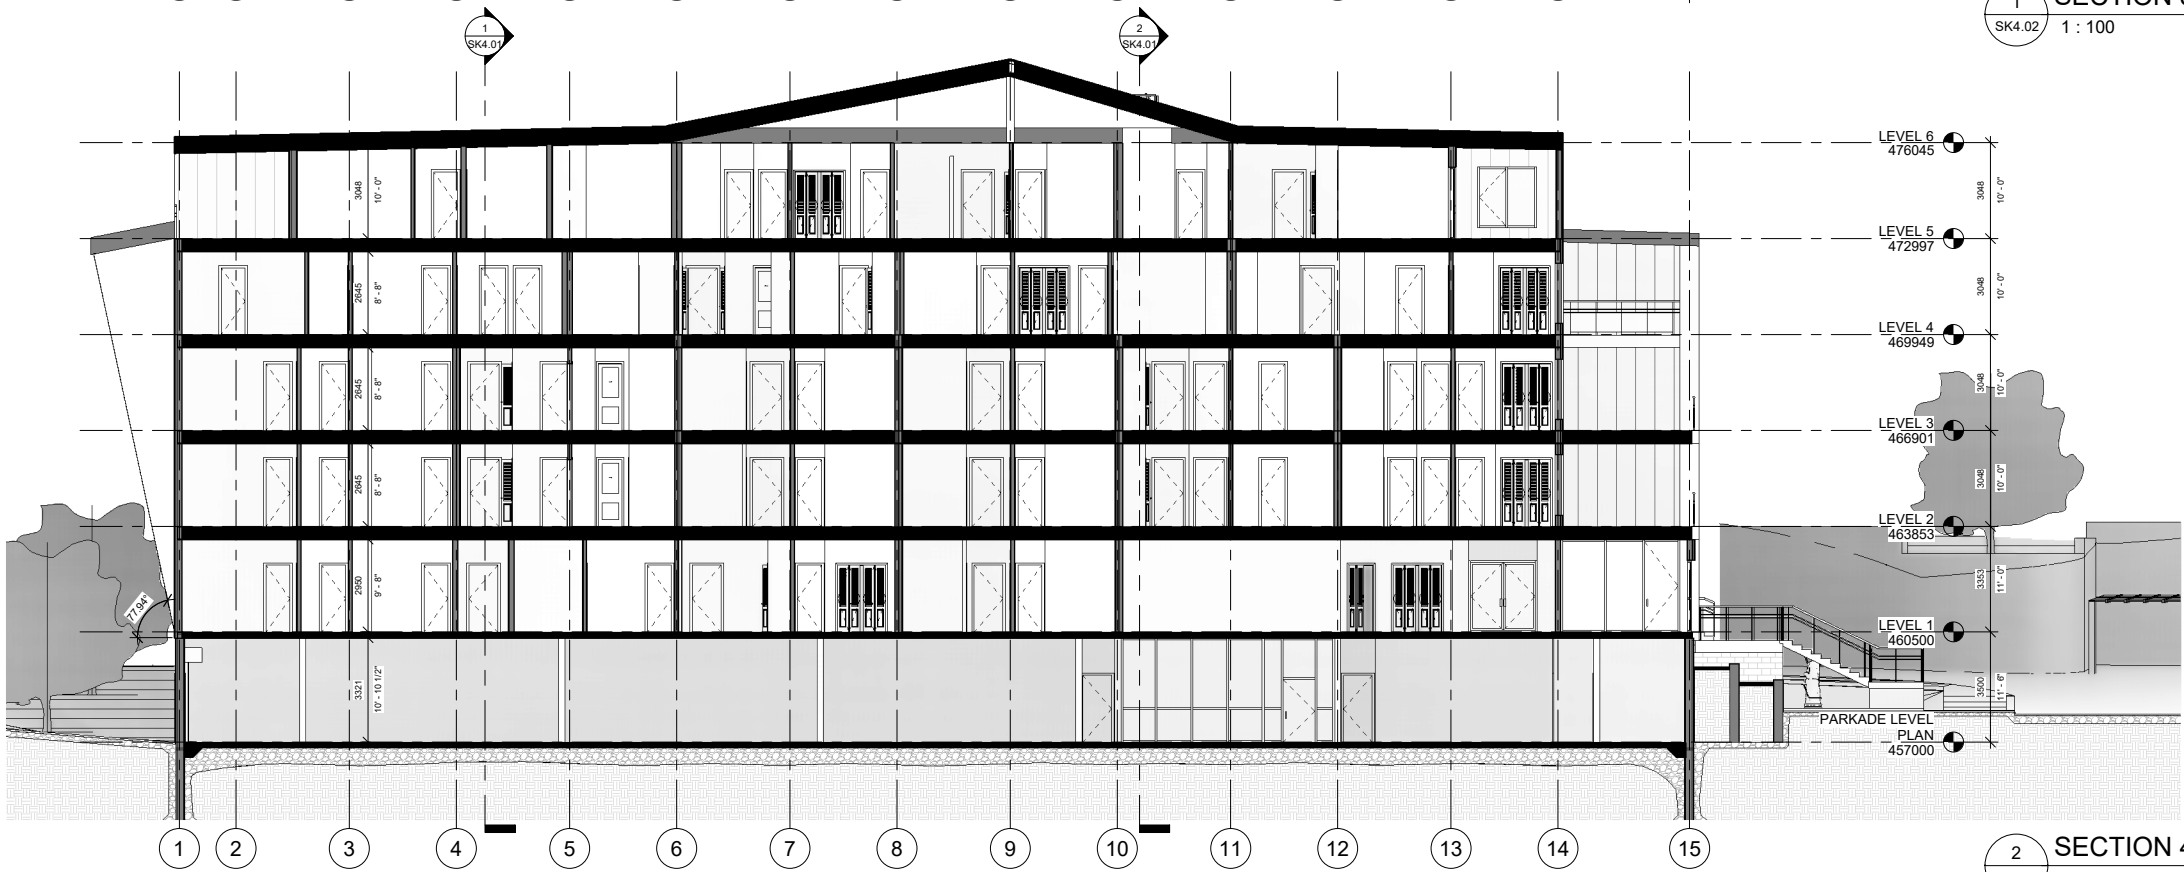

2 SECTION 4
SK4.02 1 : 100


DAAS
DESIGN AND ARCHITECTURE STUDIO

THIS DRAWING IS A COPYRIGHT INSTRUMENT OF SERVICE AND IS THE PROPERTY OF THE CONSULTANT. INFORMATION CONTAINED HEREIN MAY NOT BE REPRODUCED OR COPIED WITHOUT WRITTEN NOTICE.
THIS DRAWING IS NOT BE SCALED. THE CONTRACTOR SHALL VERIFY ALL DIMENSIONS, DATUMS AND ELEVATIONS PERTINENT TO DOING THE WORK. THE CONTRACTOR SHALL BE RESPONSIBLE FOR ANY INACCURACIES TO THE CONSULTANT PRIOR TO COMMENCING THE WORK. THE LATEST ISSUE OF THE DRAWING SHALL BE USED IN THE EXECUTION OF THE WORK.


PROJECT TEAM
ARCHITECT
DAAS DESIGN AND ARCHITECTURE STUDIO
#201, 1032 17 Ave. S.W.
Calgary, AB
T2T 0A5
info@daasarchitecture.com

LANDSCAPE ARCHITECT
GEORGE HARRIS COLLABORATIVE INC.
#320, 110 Quarry Park Boulevard SE.
Calgary, AB
T2C 3G3
admin@ghcollaborate.com


No.	Description	Date
Owner		
TRAIL SENIOR HOUSING		
Enter address here		
Drawing title		
SECTIONS		
Project number	Project Number	
Issued	Issue Date	
Drawn by	Author	Checked by Checker
Drawing number	SK4.02	
Scale	1 : 100	

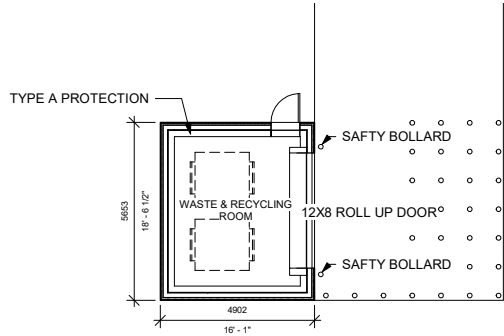


1 WASTE & RECYCLING PLAN
SK5.01 1 : 100

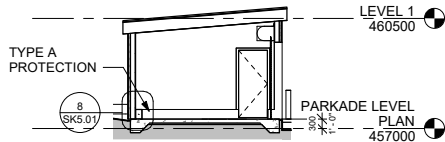


2 WASTE & RECYCLE SECTION 1
SK5.01 1 : 100

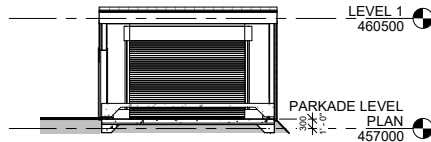


3 WASTE & RECYCLE SECTION 2
SK5.01 1 : 100

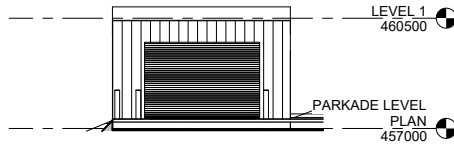


4 WASTE & RECYCLE SOUTH ELEVATION
SK5.01 1 : 100

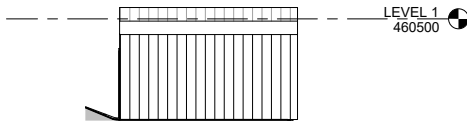


5 WASTE & RECYCLE NORTH ELEVATION
SK5.01 1 : 100

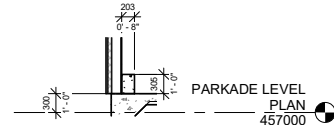

8 TYPE A PROTECTION DETAIL
SK5.01 1 : 50

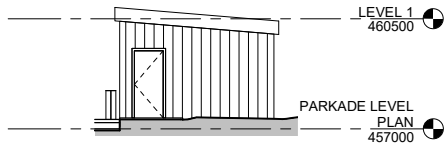


6 WASTE & RECYCLE EAST ELEVATION
SK5.01 1 : 100

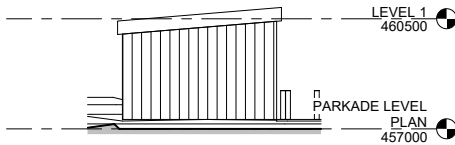


7 WASTE & RECYCLE WEST ELEVATION
SK5.01 1 : 100

No.	Description	Date
Owner		
TRAIL SENIOR HOUSING		
Enter address here		
Drawing title		
WASTE & RECYCLING PLAN		
Project number		Project Number
Issued		Issue Date
Drawn by	Author	Checked by Checker
Drawing number		SK5.01
Scale		As indicated

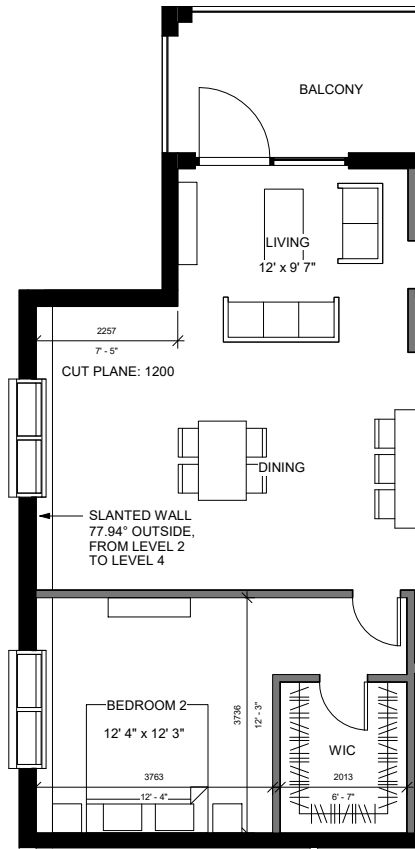


4 UNIT D-4
SK6.01 1 : 50

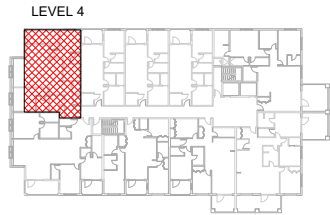


MAIN FLOOR UNIT SCHEDULE

UNIT	UNIT TYPE	CONFIGURATION
102	D	2 BEDROOM
103	A	1 BEDROOM + DEN
104	A	1 BEDROOM + DEN
105	A	1 BEDROOM + DEN
106	E	2 BEDROOM
107	A	1 BEDROOM + DEN
108	J	2 BEDROOM + DEN
109	H	2 BEDROOM

TOTAL: 8

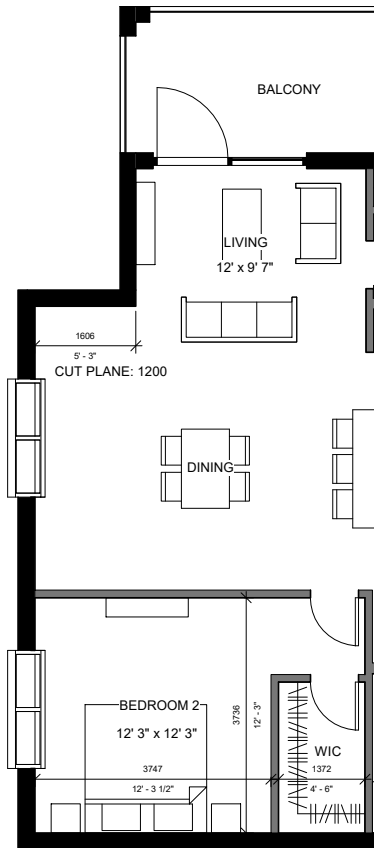


3 UNIT D-3
SK6.01 1 : 50

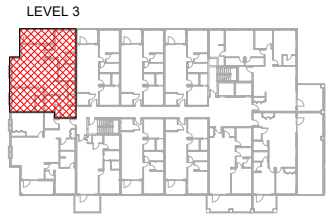

2ND & 3RD FLOOR UNIT SCHEDULE

UNIT	UNIT TYPE	CONFIGURATION
201, 301	D	2 BEDROOM
202, 302	A	1 BEDROOM + DEN
203, 303	A	1 BEDROOM + DEN
204, 304	A	1 BEDROOM + DEN
205, 305	F	2 BEDROOM
206, 306	G	2 BEDROOM
207, 307	B	1 BEDROOM + DEN
208, 308	A	1 BEDROOM + DEN
209, 309	A	1 BEDROOM + DEN
210, 310	C	1 BEDROOM + DEN
211, 311	H	2 BEDROOM

TOTAL: 22

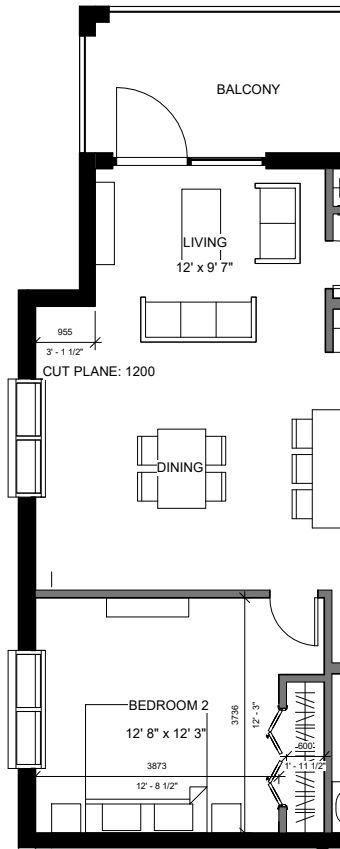


2 UNIT D-2
SK6.01 1 : 50




4TH FLOOR UNIT SCHEDULE

UNIT	UNIT TYPE	CONFIGURATION
401	D	2 BEDROOM
402	A	1 BEDROOM + DEN
403	A	1 BEDROOM + DEN
404	A	1 BEDROOM + DEN
405	F	2 BEDROOM
406	P	3 BEDROOM
407	K	2 BEDROOM + DEN
408	L	2 BEDROOM + DEN
409	Q	3 BEDROOM

TOTAL: 9

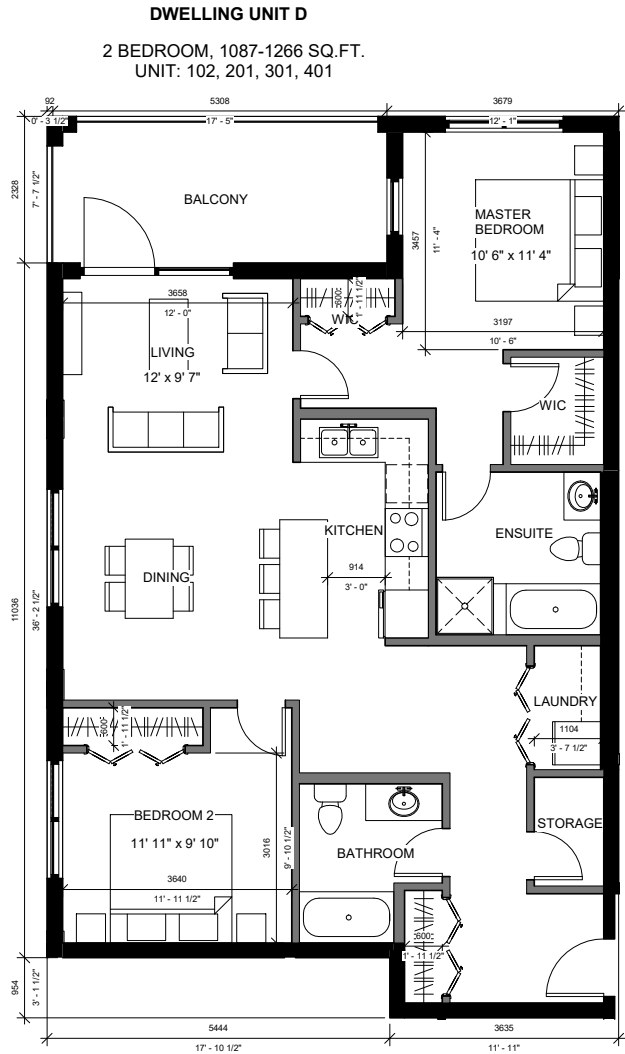

1 UNIT D-1
SK6.01 1 : 50

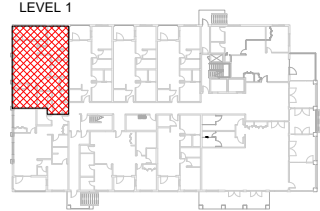

OVERALL UNIT SCHEDULE

UNIT TYPE	CONFIGURATION	SQ.M.	COUNT
A	1 BEDROOM + DEN	72.38	17
B	1 BEDROOM + DEN	70.59	2
C	1 BEDROOM + DEN	63.89	2
D	2 BEDROOM	100.95 - 117.60	4
E	2 BEDROOM	93.24	1
F	2 BEDROOM	130.54	3
G	2 BEDROOM	87.55	2
H	2 BEDROOM	94.92 - 105.19	3
I	2 BEDROOM	109.52	1
J	2 BEDROOM	99.72	1
K	2 BEDROOM + DEN	109.06	1
L	2 BEDROOM + DEN	104.49	1
M	2 BEDROOM + DEN	147.63	1
N	2 BEDROOM + DEN	126.50	1
O	2 BEDROOM + DEN	128.39	1
P	3 BEDROOM	122.76	1
Q	3 BEDROOM	139.90	1
R	3 BEDROOM + DEN	139.09	2

TOTAL: 45

DAAS
DESIGN AND ARCHITECTURE STUDIO

THIS DRAWING IS A COPYRIGHT INSTRUMENT OF SERVICE AND IS THE PROPERTY OF THE CONSULTANT. INFORMATION CONTAINED HEREIN MAY NOT BE REPRODUCED OR COPIED WITHOUT WRITTEN NOTICE.
THIS DRAWING IS NOT BE SCALED. THE CONTRACTOR SHALL VERIFY ALL DIMENSIONS, DATUMS AND ELEVATIONS PERTINENT TO DOING THE WORK. THE CONTRACTOR SHALL BE RESPONSIBLE FOR ANY INACCURACIES TO THE CONSULTANT PRIOR TO COMMENCING THE WORK. THE LATEST ISSUE OF THE DRAWING SHALL BE USED IN THE EXECUTION OF THE WORK.

PROJECT TEAM
ARCHITECT
DAAS DESIGN AND ARCHITECTURE STUDIO
#201, 1032 17 Ave. S.W.
Calgary, AB
T2T 0A5
info@daasarchitecture.com

LANDSCAPE ARCHITECT
GEORGE HARRIS COLLABORATIVE INC.
#320, 110 Quarry Park Boulevard SE.
Calgary, AB
T2C 3G3
admin@ghcollaborative.com

No.	Description	Date
Owner		
Enter address here		
Drawing title		
UNIT PLANS		
Project number		Project Number
Issued	Author	Issue Date
Drawn by	Checked by	Checker
Drawing number		SK6.01
Scale		As indicated

THIS DRAWING IS A COPYRIGHT INSTRUMENT OF SERVICE AND IS THE PROPERTY OF THE CONSULTANT. INFORMATION CONTAINED HEREIN MAY NOT BE REPRODUCED OR COPIED WITHOUT WRITTEN NOTICE.


THIS DRAWING IS NOT BE SCALED. THE CONTRACTOR SHALL VERIFY ALL DIMENSIONS, DATUMS AND ELEVATIONS PERTINENT TO DOING THE WORK. THE CONTRACTOR SHALL BE RESPONSIBLE FOR ANY DISCREPANCIES TO THE CONSULTANT PRIOR TO COMMENCING THE WORK. THE LATEST ISSUE OF THE DRAWING SHALL BE USED IN THE EXECUTION OF THE WORK.

PROJECT TEAM

ARCHITECT
DAAS DESIGN AND ARCHITECTURE STUDIO
#201, 1032 17 Ave. S.W.
Calgary, AB
T2T 0A5
info@daasarchitecture.com

LANDSCAPE ARCHITECT
GEORGE HARRIS COLLABORATIVE INC.
#320, 110 Quarry Park Boulevard SE.
Calgary, AB
T2C 3G3
admin@ghcollaborative.com

DWELLING UNIT A
1 BEDROOM + DEN, 779 SQ.FT.
UNIT: 103, 104, 105, 107, 202, 203, 204, 208, 209, 302, 303, 304, 308, 309, 402, 403, 404

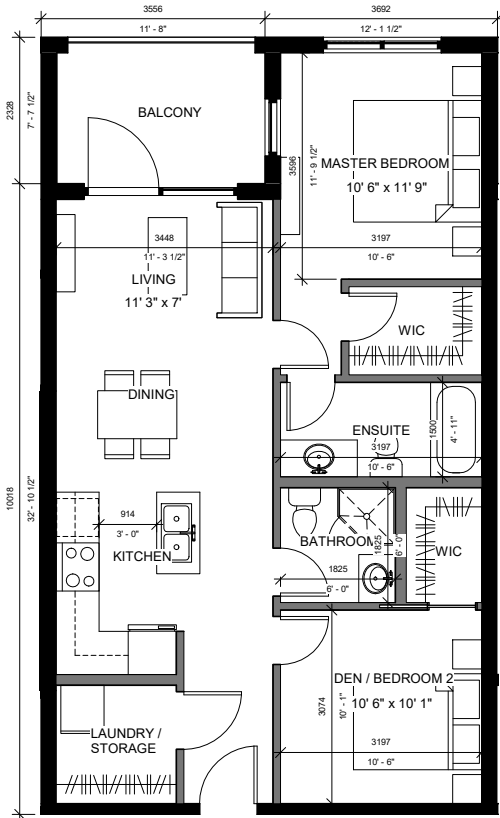

2 UNIT A
SK6.02 1 : 50

MAIN FLOOR UNIT SCHEDULE

UNIT	UNIT TYPE	CONFIGURATION
102	D	2 BEDROOM
103	A	1 BEDROOM + DEN
104	A	1 BEDROOM + DEN
105	A	1 BEDROOM + DEN
106	E	2 BEDROOM
107	A	1 BEDROOM + DEN
108	J	2 BEDROOM + DEN
109	H	2 BEDROOM

TOTAL: 8

2ND & 3RD FLOOR UNIT SCHEDULE

UNIT	UNIT TYPE	CONFIGURATION
201, 301	D	2 BEDROOM
202, 302	A	1 BEDROOM + DEN
203, 303	A	1 BEDROOM + DEN
204, 304	A	1 BEDROOM + DEN
205, 305	F	2 BEDROOM
206, 306	G	2 BEDROOM
207, 307	B	1 BEDROOM + DEN
208, 308	A	1 BEDROOM + DEN
209, 309	A	1 BEDROOM + DEN
210, 310	C	1 BEDROOM + DEN
211, 311	H	2 BEDROOM

TOTAL: 22

4TH FLOOR UNIT SCHEDULE

UNIT	UNIT TYPE	CONFIGURATION
401	D	2 BEDROOM
402	A	1 BEDROOM + DEN
403	A	1 BEDROOM + DEN
404	A	1 BEDROOM + DEN
405	F	2 BEDROOM
406	P	3 BEDROOM
407	K	2 BEDROOM + DEN
408	L	2 BEDROOM + DEN
409	Q	3 BEDROOM

TOTAL: 9

5TH FLOOR UNIT SCHEDULE

UNIT	UNIT TYPE	CONFIGURATION
501	M	2 BEDROOM + DEN
502	R	3 BEDROOM + DEN
503	I	2 BEDROOM
504	N	2 BEDROOM + DEN
505	R	3 BEDROOM + DEN
506	O	2 BEDROOM + DEN


TOTAL: 6

OVERALL UNIT SCHEDULE


UNIT TYPE	CONFIGURATION	SQ.M.	COUNT
A	1 BEDROOM + DEN	72.38	17
B	1 BEDROOM + DEN	70.59	2
C	1 BEDROOM + DEN	63.89	2
D	2 BEDROOM	100.95 - 117.60	4
E	2 BEDROOM	93.24	1
F	2 BEDROOM	130.54	3
G	2 BEDROOM	87.55	2
H	2 BEDROOM	94.92 - 105.19	3
I	2 BEDROOM	109.52	1
J	2 BEDROOM	99.72	1
K	2 BEDROOM + DEN	109.06	1
L	2 BEDROOM + DEN	104.49	1
M	2 BEDROOM + DEN	147.63	1
N	2 BEDROOM + DEN	126.50	1
O	2 BEDROOM + DEN	128.39	1
P	3 BEDROOM	122.76	1
Q	3 BEDROOM	139.90	1
R	3 BEDROOM + DEN	139.09	2

TOTAL: 45

DWELLING UNIT E
2 BEDROOM, 1004 SQ.FT.
UNIT: 106

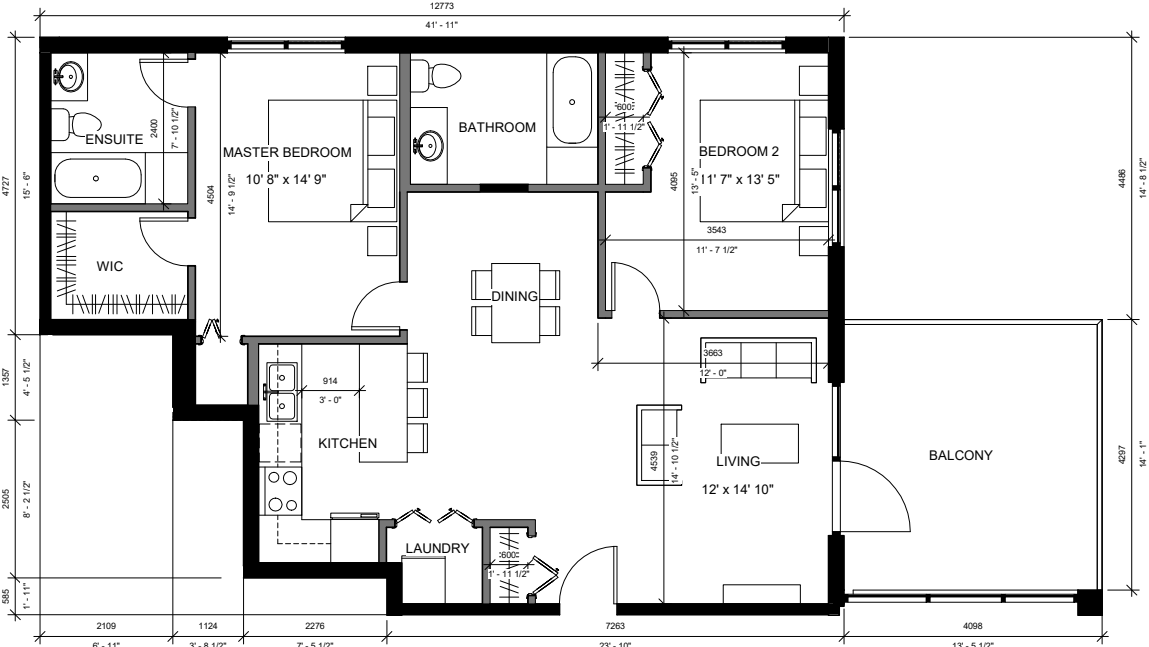

1 UNIT E
SK6.02 1 : 50

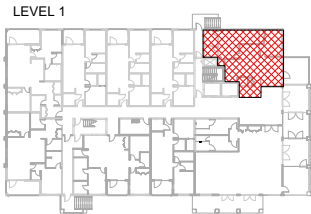

No.	Description	Date

Owner

TRAIL SENIOR HOUSING

Enter address here

Drawing title

UNIT PLANS

Project number Project Number

Issued Issue Date

Drawn by Author Checked by Checker

Drawing number

SK6.02

Scale

As indicated


THIS DRAWING IS A COPYRIGHT INSTRUMENT OF SERVICE AND IS THE PROPERTY OF THE CONSULTANT. INFORMATION CONTAINED HEREIN MAY NOT BE REPRODUCED OR COPIED WITHOUT WRITTEN NOTICE.

THIS DRAWING IS NOT BE SCALED. THE CONTRACTOR SHALL VERIFY ALL DIMENSIONS, DATUMS AND ELEVATIONS PERTINENT TO DOING THE WORK. THE CONTRACTOR SHALL BE RESPONSIBLE FOR ANY VIOLATIONS TO THE CONSULTANT PRIOR TO COMMENCING THE WORK. THE LATEST ISSUE OF THE DRAWING SHALL BE USED IN THE EXECUTION OF THE WORK.


PROJECT TEAM

ARCHITECT
DAAS DESIGN AND ARCHITECTURE STUDIO
#201, 1032 17 Ave. S.W.
Calgary, AB
T2T 0A5
info@daasarchitecture.com

LANDSCAPE ARCHITECT
GEORGE HARRIS COLLABORATIVE INC.
#320, 110 Quarry Park Boulevard SE.
Calgary, AB
T2C 3G3
admin@ghcollaborative.com

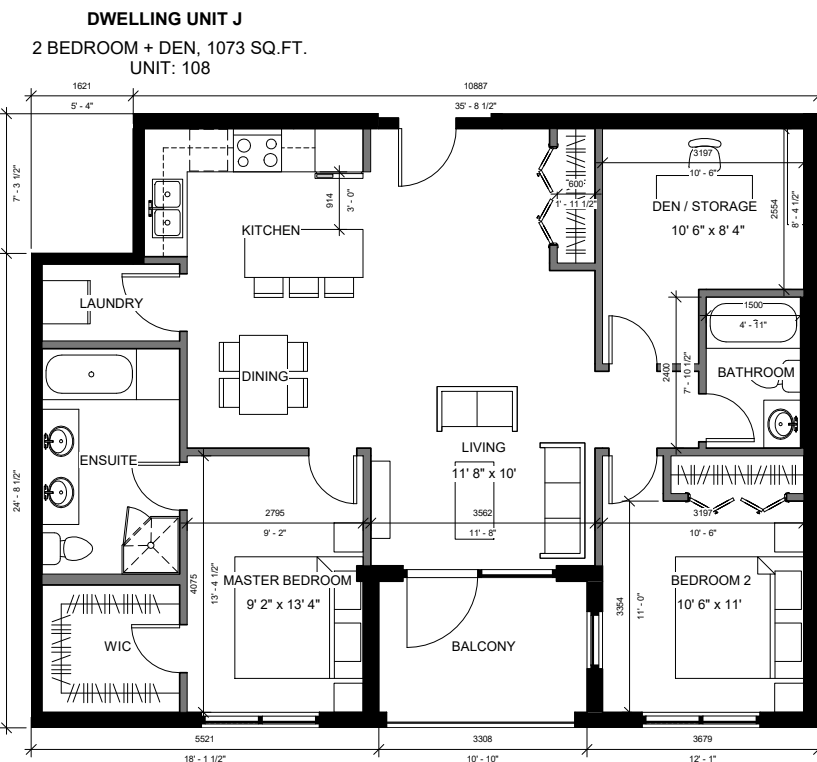

1 UNIT J
SK6.03 1 : 50

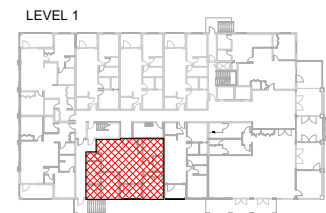

MAIN FLOOR UNIT SCHEDULE

UNIT	UNIT TYPE	CONFIGURATION
102	D	2 BEDROOM
103	A	1 BEDROOM + DEN
104	A	1 BEDROOM + DEN
105	A	1 BEDROOM + DEN
106	E	2 BEDROOM
107	A	1 BEDROOM + DEN
108	J	2 BEDROOM + DEN
109	H	2 BEDROOM
TOTAL: 8		

2ND & 3RD FLOOR UNIT SCHEDULE





UNIT	UNIT TYPE	CONFIGURATION
201, 301	D	2 BEDROOM
202, 302	A	1 BEDROOM + DEN
203, 303	A	1 BEDROOM + DEN
204, 304	A	1 BEDROOM + DEN
205, 305	F	2 BEDROOM
206, 306	G	2 BEDROOM
207, 307	B	1 BEDROOM + DEN
208, 308	A	1 BEDROOM + DEN
209, 309	A	1 BEDROOM + DEN
210, 310	C	1 BEDROOM + DEN
211, 311	H	2 BEDROOM
TOTAL: 22		

4TH FLOOR UNIT SCHEDULE


UNIT	UNIT TYPE	CONFIGURATION
401	D	2 BEDROOM
402	A	1 BEDROOM + DEN
403	A	1 BEDROOM + DEN
404	A	1 BEDROOM + DEN
405	F	2 BEDROOM
406	P	3 BEDROOM
407	K	2 BEDROOM + DEN
408	L	2 BEDROOM + DEN
409	Q	3 BEDROOM
TOTAL: 9		

5TH FLOOR UNIT SCHEDULE

UNIT	UNIT TYPE	CONFIGURATION
501	M	2 BEDROOM + DEN
502	R	3 BEDROOM + DEN
503	I	2 BEDROOM
504	N	2 BEDROOM + DEN
505	R	3 BEDROOM + DEN
506	O	2 BEDROOM + DEN
TOTAL: 6		

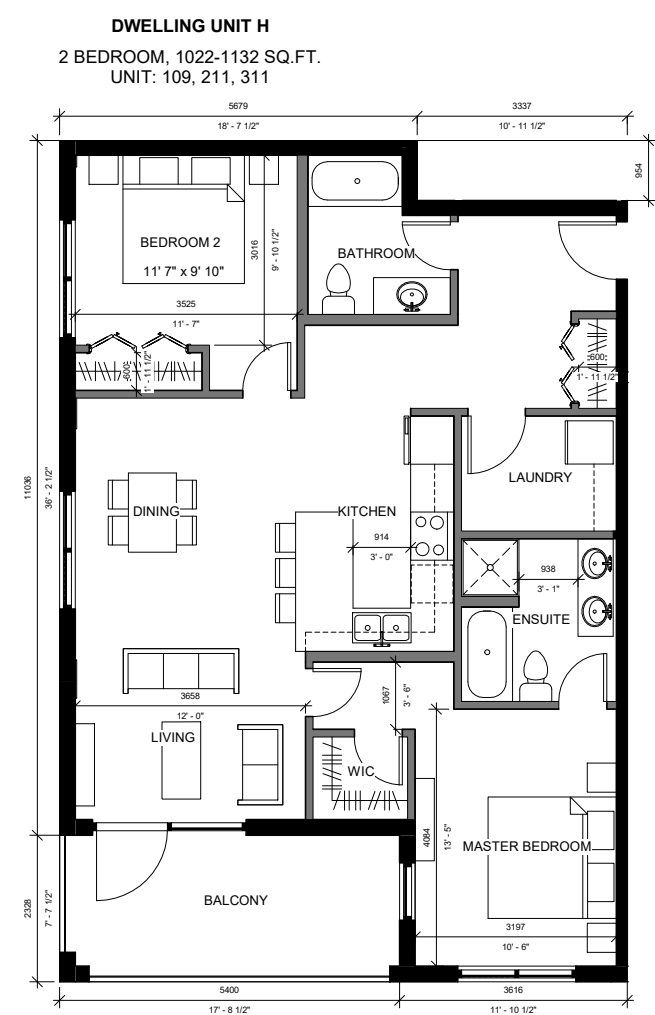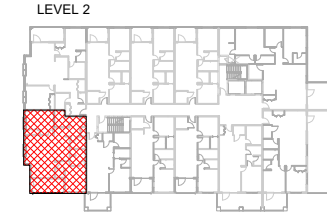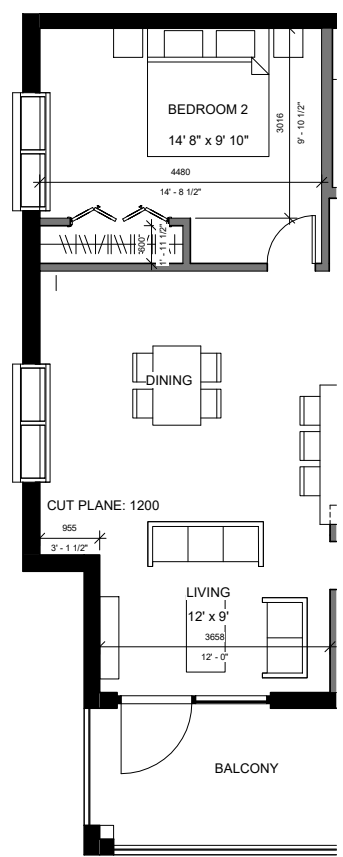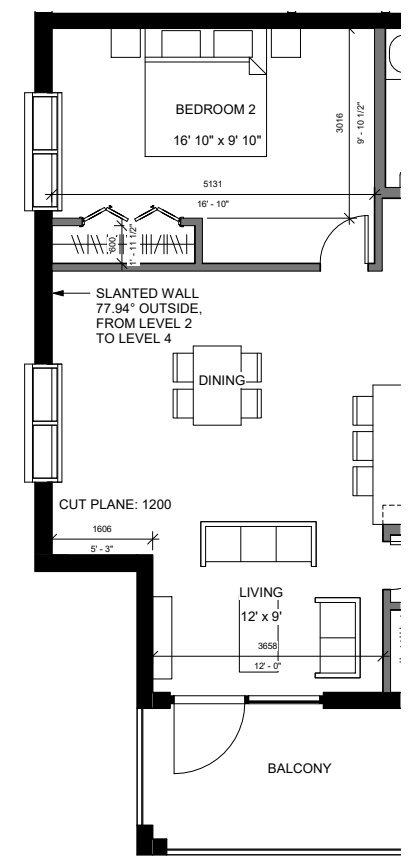

2 UNIT H-1
SK6.03 1 : 50

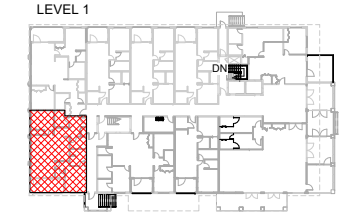

OVERALL UNIT SCHEDULE

UNIT TYPE	CONFIGURATION	SQ.M.	COUNT
A	1 BEDROOM + DEN	72.38	17
B	1 BEDROOM + DEN	70.59	2
C	1 BEDROOM + DEN	63.89	2
D	2 BEDROOM	100.95 - 117.60	4
E	2 BEDROOM	93.24	1
F	2 BEDROOM	130.54	3
G	2 BEDROOM	87.55	2
H	2 BEDROOM	94.92 - 105.19	3
I	2 BEDROOM	109.52	1
J	2 BEDROOM	99.72	1
K	2 BEDROOM + DEN	109.06	1
L	2 BEDROOM + DEN	104.49	1
M	2 BEDROOM + DEN	147.63	1
N	2 BEDROOM + DEN	126.50	1
O	2 BEDROOM + DEN	128.39	1
P	3 BEDROOM	122.76	1
Q	3 BEDROOM	139.90	1
R	3 BEDROOM + DEN	139.09	2
TOTAL: 45			

No.	Description	Date
Owner		
TRAIL SENIOR HOUSING		
Enter address here		
Drawing title		
UNIT PLANS		
Project number	Project Number	
Issued	Issue Date	
Drawn by	Author	Checked by Checker
Drawing number	SK6.03	
Scale	As indicated	

THIS DRAWING IS A COPYRIGHT INSTRUMENT OF SERVICE AND IS THE PROPERTY OF THE CONSULTANT. INFORMATION CONTAINED HEREIN MAY NOT BE REPRODUCED OR COPIED WITHOUT WRITTEN NOTICE.


THIS DRAWING IS NOT BE SCALED. THE CONTRACTOR SHALL VERIFY ALL DIMENSIONS, DATUMS AND ELEVATIONS PERTINENT TO DOING THE WORK. THE CONTRACTOR SHALL BE RESPONSIBLE FOR ANY INACCURACIES OR OMISSIONS TO THE CONSULTANT PRIOR TO COMMENCING THE WORK. THE LATEST ISSUE OF THE DRAWING SHALL BE USED IN THE EXECUTION OF THE WORK.

PROJECT TEAM

ARCHITECT
DAAS DESIGN AND ARCHITECTURE STUDIO
#201, 1032 17 Ave. S.W.
Calgary, AB
T2T 0A5
info@daasarchitecture.com


LANDSCAPE ARCHITECT
GEORGE HARRIS COLLABORATIVE INC.
#320, 110 Quarry Park Boulevard SE.
Calgary, AB
T2C 3G3
admin@ghcollaborative.com

DWELLING UNIT F
2 BEDROOM, 1405 SQ.FT.
UNIT: 205, 305, 405

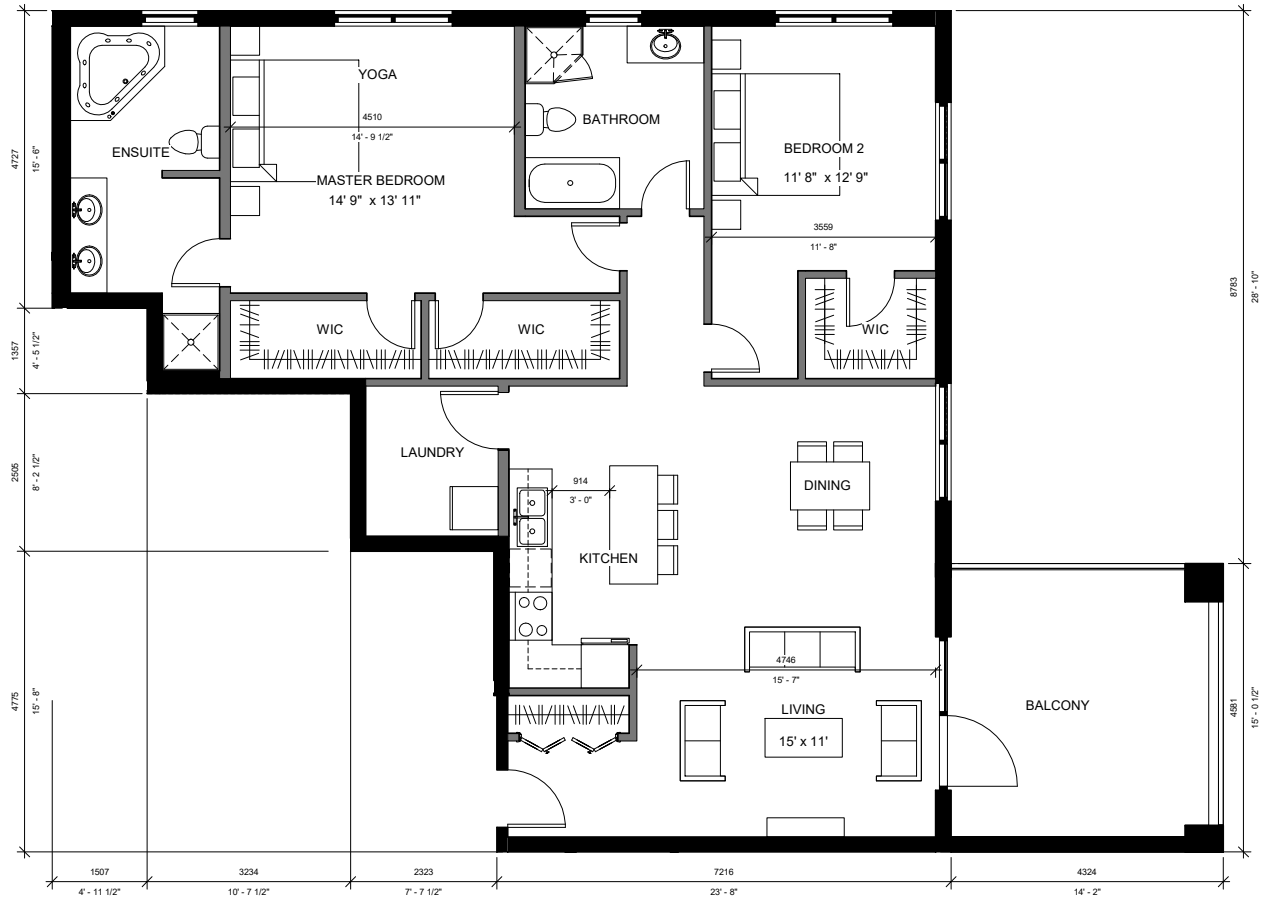


1 UNIT F
SK6.04 1 : 50

LEVEL 2&3

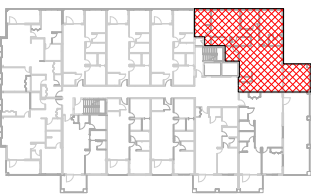

LEVEL 4

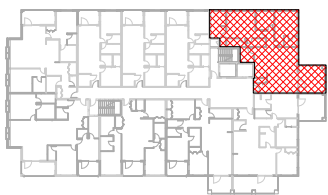

MAIN FLOOR UNIT SCHEDULE

UNIT	UNIT TYPE	CONFIGURATION
102	D	2 BEDROOM
103	A	1 BEDROOM + DEN
104	A	1 BEDROOM + DEN
105	A	1 BEDROOM + DEN
106	E	2 BEDROOM
107	A	1 BEDROOM + DEN
108	J	2 BEDROOM + DEN
109	H	2 BEDROOM

TOTAL: 8

2ND & 3RD FLOOR UNIT SCHEDULE

UNIT	UNIT TYPE	CONFIGURATION
201, 301	D	2 BEDROOM
202, 302	A	1 BEDROOM + DEN
203, 303	A	1 BEDROOM + DEN
204, 304	A	1 BEDROOM + DEN
205, 305	F	2 BEDROOM
206, 306	G	2 BEDROOM
207, 307	B	1 BEDROOM + DEN
208, 308	A	1 BEDROOM + DEN
209, 309	A	1 BEDROOM + DEN
210, 310	C	1 BEDROOM + DEN
211, 311	H	2 BEDROOM


TOTAL: 22

4TH FLOOR UNIT SCHEDULE

UNIT	UNIT TYPE	CONFIGURATION
401	D	2 BEDROOM
402	A	1 BEDROOM + DEN
403	A	1 BEDROOM + DEN
404	A	1 BEDROOM + DEN
405	F	2 BEDROOM
406	P	3 BEDROOM
407	K	2 BEDROOM + DEN
408	L	2 BEDROOM + DEN
409	Q	3 BEDROOM

TOTAL: 9

DWELLING UNIT G
2 BEDROOM, 942 SQ.FT.
UNIT: 206, 306

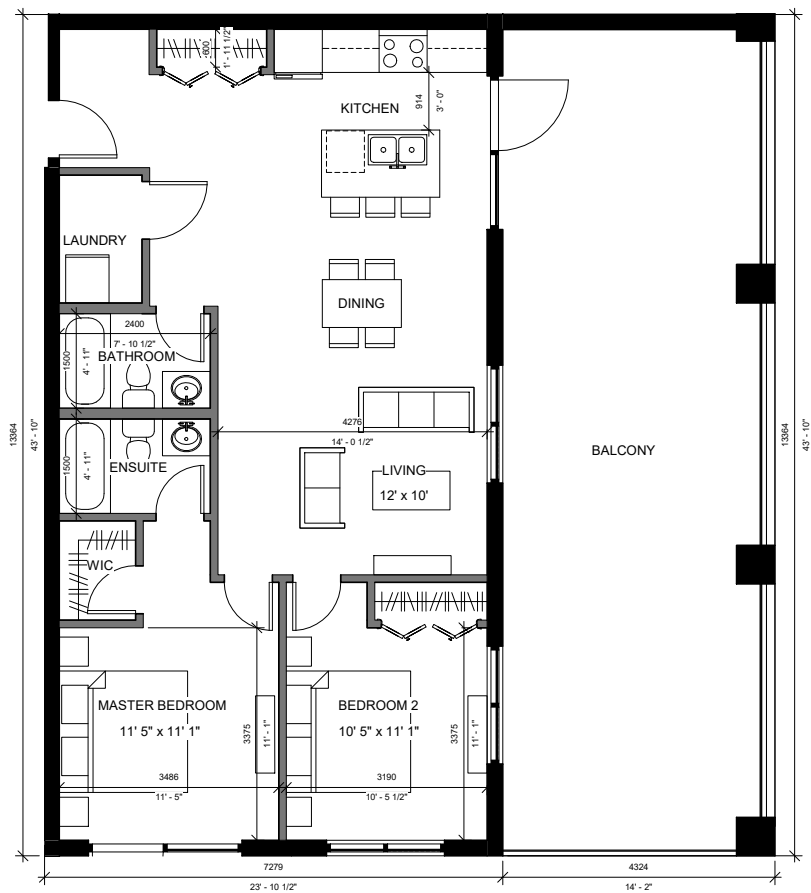

2 UNIT G
SK6.04 1 : 50

LEVEL 2&3



5TH FLOOR UNIT SCHEDULE

UNIT	UNIT TYPE	CONFIGURATION
501	M	2 BEDROOM + DEN
502	R	3 BEDROOM + DEN
503	I	2 BEDROOM
504	N	2 BEDROOM + DEN
505	R	3 BEDROOM + DEN
506	O	2 BEDROOM + DEN

TOTAL: 6

OVERALL UNIT SCHEDULE

UNIT TYPE	CONFIGURATION	SQ.M.	COUNT
A	1 BEDROOM + DEN	72.38	17
B	1 BEDROOM + DEN	70.59	2
C	1 BEDROOM + DEN	63.89	2
D	2 BEDROOM	100.95 - 117.60	4
E	2 BEDROOM	93.24	1
F	2 BEDROOM	130.54	3
G	2 BEDROOM	87.55	2
H	2 BEDROOM	94.92 - 105.19	3
I	2 BEDROOM	109.52	1
J	2 BEDROOM	99.72	1
K	2 BEDROOM + DEN	109.06	1
L	2 BEDROOM + DEN	104.49	1
M	2 BEDROOM + DEN	147.63	1
N	2 BEDROOM + DEN	126.50	1
O	2 BEDROOM + DEN	128.39	1
P	3 BEDROOM	122.76	1
Q	3 BEDROOM	139.90	1
R	3 BEDROOM + DEN	139.09	2

TOTAL: 45

Owner

TRAIL SENIOR HOUSING

Enter address here

Drawing title

UNIT PLANS

Project number Project Number

Issued Issue Date

Drawn by Author Checked by Checker


Drawing number

SK6.04

Scale

As indicated

DWELLING UNIT B
1 BEDROOM + DEN, 760 SQ.FT.
UNIT: 207, 307

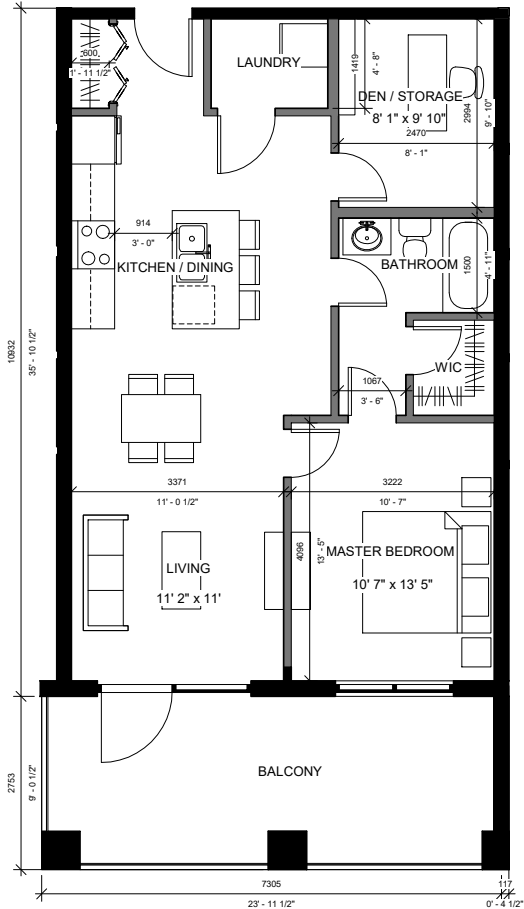

1 UNIT B
SK6.05 1 : 50

MAIN FLOOR UNIT SCHEDULE

UNIT	UNIT TYPE	CONFIGURATION
102	D	2 BEDROOM
103	A	1 BEDROOM + DEN
104	A	1 BEDROOM + DEN
105	A	1 BEDROOM + DEN
106	E	2 BEDROOM
107	A	1 BEDROOM + DEN
108	J	2 BEDROOM + DEN
109	H	2 BEDROOM

TOTAL: 8

2ND & 3RD FLOOR UNIT SCHEDULE

UNIT	UNIT TYPE	CONFIGURATION
201, 301	D	2 BEDROOM
202, 302	A	1 BEDROOM + DEN
203, 303	A	1 BEDROOM + DEN
204, 304	A	1 BEDROOM + DEN
205, 305	F	2 BEDROOM
206, 306	G	2 BEDROOM
207, 307	B	1 BEDROOM + DEN
208, 308	A	1 BEDROOM + DEN
209, 309	A	1 BEDROOM + DEN
210, 310	C	1 BEDROOM + DEN
211, 311	H	2 BEDROOM

TOTAL: 22

4TH FLOOR UNIT SCHEDULE

UNIT	UNIT TYPE	CONFIGURATION
401	D	2 BEDROOM
402	A	1 BEDROOM + DEN
403	A	1 BEDROOM + DEN
404	A	1 BEDROOM + DEN
405	F	2 BEDROOM
406	P	3 BEDROOM
407	K	2 BEDROOM + DEN
408	L	2 BEDROOM + DEN
409	Q	3 BEDROOM


TOTAL: 9

5TH FLOOR UNIT SCHEDULE

UNIT	UNIT TYPE	CONFIGURATION
501	M	2 BEDROOM + DEN
502	R	3 BEDROOM + DEN
503	I	2 BEDROOM
504	N	2 BEDROOM + DEN
505	R	3 BEDROOM + DEN
506	O	2 BEDROOM + DEN

TOTAL: 6

DWELLING UNIT C
1 BEDROOM + DEN, 688 SQ.FT.
UNIT: 210, 310

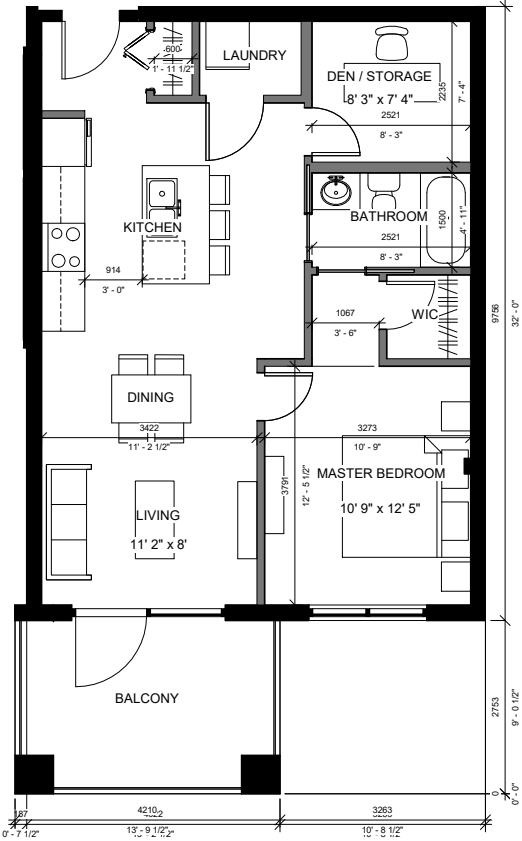

2 UNIT C
SK6.05 1 : 50

OVERALL UNIT SCHEDULE

UNIT TYPE	CONFIGURATION	SQ.M.	COUNT
A	1 BEDROOM + DEN	72.38	17
B	1 BEDROOM + DEN	70.59	2
C	1 BEDROOM + DEN	63.89	2
D	2 BEDROOM	100.95 - 117.60	4
E	2 BEDROOM	93.24	1
F	2 BEDROOM	130.54	3
G	2 BEDROOM	87.55	2
H	2 BEDROOM	94.92 - 105.19	3
I	2 BEDROOM	109.52	1
J	2 BEDROOM	99.72	1
K	2 BEDROOM + DEN	109.06	1
L	2 BEDROOM + DEN	104.49	1
M	2 BEDROOM + DEN	147.63	1
N	2 BEDROOM + DEN	126.50	1
O	2 BEDROOM + DEN	128.39	1
P	3 BEDROOM	122.76	1
Q	3 BEDROOM	139.90	1
R	3 BEDROOM + DEN	139.09	2

TOTAL: 45

DAAS
DESIGN AND ARCHITECTURE STUDIO

THIS DRAWING IS A COPYRIGHT INSTRUMENT OF SERVICE AND IS THE PROPERTY OF THE CONSULTANT. INFORMATION CONTAINED HEREIN MAY NOT BE REPRODUCED OR COPIED WITHOUT WRITTEN NOTICE.
THIS DRAWING IS NOT BE SCALED. THE CONTRACTOR SHALL VERIFY ALL DIMENSIONS, DATUMS AND ELEVATIONS PERTINENT TO DOING THE WORK. THE CONTRACTOR SHALL BE RESPONSIBLE FOR ANY INACCURACIES TO THE CONSULTANT PRIOR TO COMMENCING THE WORK. THE LATEST ISSUE OF THE DRAWING SHALL BE USED IN THE EXECUTION OF THE WORK.

PROJECT TEAM
ARCHITECT
DAAS DESIGN AND ARCHITECTURE STUDIO
#201, 1032 17 Ave. S.W.
Calgary, AB
T2T 0A5
info@daasarchitecture.com

LANDSCAPE ARCHITECT
GEORGE HARRIS COLLABORATIVE INC.
#320, 110 Quarry Park Boulevard SE.
Calgary, AB
T2C 3G3
admin@ghcollaborative.com

No.	Description	Date

Owner
Enter address here

Drawing title
UNIT PLANS

Project number		Project Number	
Issued		Issue Date	
Drawn by	Author	Checked by	Checker
Drawing number		SK6.05	

Scale As indicated



THIS DRAWING IS A COPYRIGHT INSTRUMENT OF SERVICE AND IS THE PROPERTY OF THE CONSULTANT. INFORMATION CONTAINED HEREIN MAY NOT BE REPRODUCED OR COPIED WITHOUT WRITTEN NOTICE.

THIS DRAWING IS NOT BE SCALED. THE CONTRACTOR SHALL VERIFY ALL DIMENSIONS, DATUMS AND ELEVATIONS PERTINENT TO DOING THE WORK. THE CONTRACTOR SHALL BE RESPONSIBLE FOR ANY DISCREPANCIES TO THE CONSULTANT PRIOR TO COMMENCING THE WORK. THE LATEST ISSUE OF THE DRAWING SHALL BE USED IN THE EXECUTION OF THE WORK.

PROJECT TEAM

ARCHITECT
DAAS DESIGN AND ARCHITECTURE STUDIO
#201, 1032 17 Ave. S.W.
Calgary, AB
T2T 0A5
info@daasarchitecture.com

LANDSCAPE ARCHITECT
GEORGE HARRIS COLLABORATIVE INC.
#320, 110 Quarry Park Boulevard SE.
Calgary, AB
T2C 3G3
admin@ghcollaborative.com

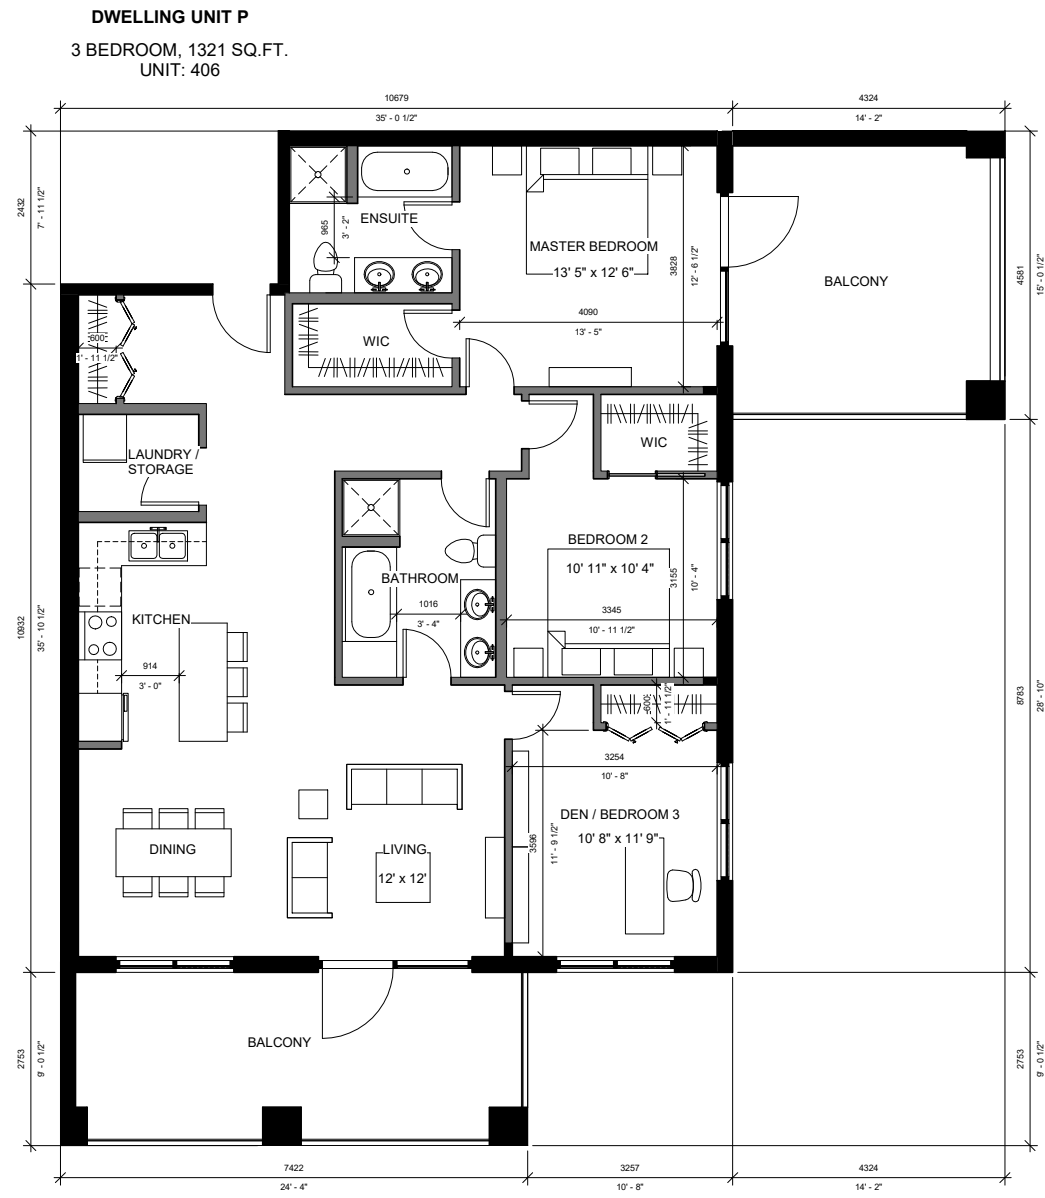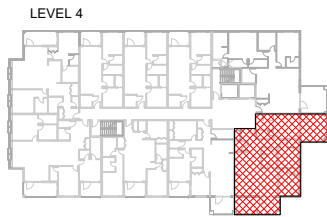

1 UNIT P
SK6.06 1 : 50

MAIN FLOOR UNIT SCHEDULE

UNIT	UNIT TYPE	CONFIGURATION
102	D	2 BEDROOM
103	A	1 BEDROOM + DEN
104	A	1 BEDROOM + DEN
105	A	1 BEDROOM + DEN
106	E	2 BEDROOM
107	A	1 BEDROOM + DEN
108	J	2 BEDROOM + DEN
109	H	2 BEDROOM

TOTAL: 8

2ND & 3RD FLOOR UNIT SCHEDULE

UNIT	UNIT TYPE	CONFIGURATION
201, 301	D	2 BEDROOM
202, 302	A	1 BEDROOM + DEN
203, 303	A	1 BEDROOM + DEN
204, 304	A	1 BEDROOM + DEN
205, 305	F	2 BEDROOM
206, 306	G	2 BEDROOM
207, 307	B	1 BEDROOM + DEN
208, 308	A	1 BEDROOM + DEN
209, 309	A	1 BEDROOM + DEN
210, 310	C	1 BEDROOM + DEN
211, 311	H	2 BEDROOM

TOTAL: 22

4TH FLOOR UNIT SCHEDULE

UNIT	UNIT TYPE	CONFIGURATION
401	D	2 BEDROOM
402	A	1 BEDROOM + DEN
403	A	1 BEDROOM + DEN
404	A	1 BEDROOM + DEN
405	F	2 BEDROOM
406	P	3 BEDROOM
407	K	2 BEDROOM + DEN
408	L	2 BEDROOM + DEN
409	Q	3 BEDROOM

TOTAL: 9

5TH FLOOR UNIT SCHEDULE

UNIT	UNIT TYPE	CONFIGURATION
501	M	2 BEDROOM + DEN
502	R	3 BEDROOM + DEN
503	I	2 BEDROOM
504	N	2 BEDROOM + DEN
505	R	3 BEDROOM + DEN
506	O	2 BEDROOM + DEN

TOTAL: 6

OVERALL UNIT SCHEDULE

UNIT TYPE	CONFIGURATION	SQ.M.	COUNT
A	1 BEDROOM + DEN	72.38	17
B	1 BEDROOM + DEN	70.59	2
C	1 BEDROOM + DEN	63.89	2
D	2 BEDROOM	100.95 - 117.60	4
E	2 BEDROOM	93.24	1
F	2 BEDROOM	130.54	3
G	2 BEDROOM	87.55	2
H	2 BEDROOM	94.92 - 105.19	3
I	2 BEDROOM	109.52	1
J	2 BEDROOM	99.72	1
K	2 BEDROOM + DEN	109.06	1
L	2 BEDROOM + DEN	104.49	1
M	2 BEDROOM + DEN	147.63	1
N	2 BEDROOM + DEN	126.50	1
O	2 BEDROOM + DEN	128.39	1
P	3 BEDROOM	122.76	1
Q	3 BEDROOM	139.90	1
R	3 BEDROOM + DEN	139.09	2

TOTAL: 45

No.	Description	Date

Owner

Enter address here

UNIT PLANS

Project number Project Number

Issued Issue Date

Drawn by Author Checked by Checker

Drawing number SK6.06

Scale As indicated

THIS DRAWING IS A COPYRIGHT INSTRUMENT OF SERVICE AND IS THE PROPERTY OF THE CONSULTANT. INFORMATION CONTAINED HEREIN MAY NOT BE REPRODUCED OR COPIED WITHOUT WRITTEN NOTICE.


THIS DRAWING IS NOT TO BE SCALED. THE CONTRACTOR SHALL VERIFY ALL DIMENSIONS, DATUMS AND ELEVATIONS PERTINENT TO DOING THE WORK. THE CONTRACTOR SHALL BE RESPONSIBLE FOR VERIFYING ANY INFORMATION TO THE CONSULTANT PRIOR TO COMMENCING THE WORK. THE LATEST ISSUE OF THE DRAWING SHALL BE USED IN THE EXECUTION OF THE WORK.

PROJECT TEAM

ARCHITECT
DAAS DESIGN AND ARCHITECTURE STUDIO
#201, 1032 17 Ave. S.W.
Calgary, AB
T2T 0A5
info@daasarchitecture.com

LANDSCAPE ARCHITECT
GEORGE HARRIS COLLABORATIVE INC.
#320, 110 Quarry Park Boulevard SE.
Calgary, AB
T2C 3G3
admin@ghcollaborate.com

DWELLING UNIT K
2 BEDROOM + DEN 1, 1174 SQ.FT.
UNIT: 407

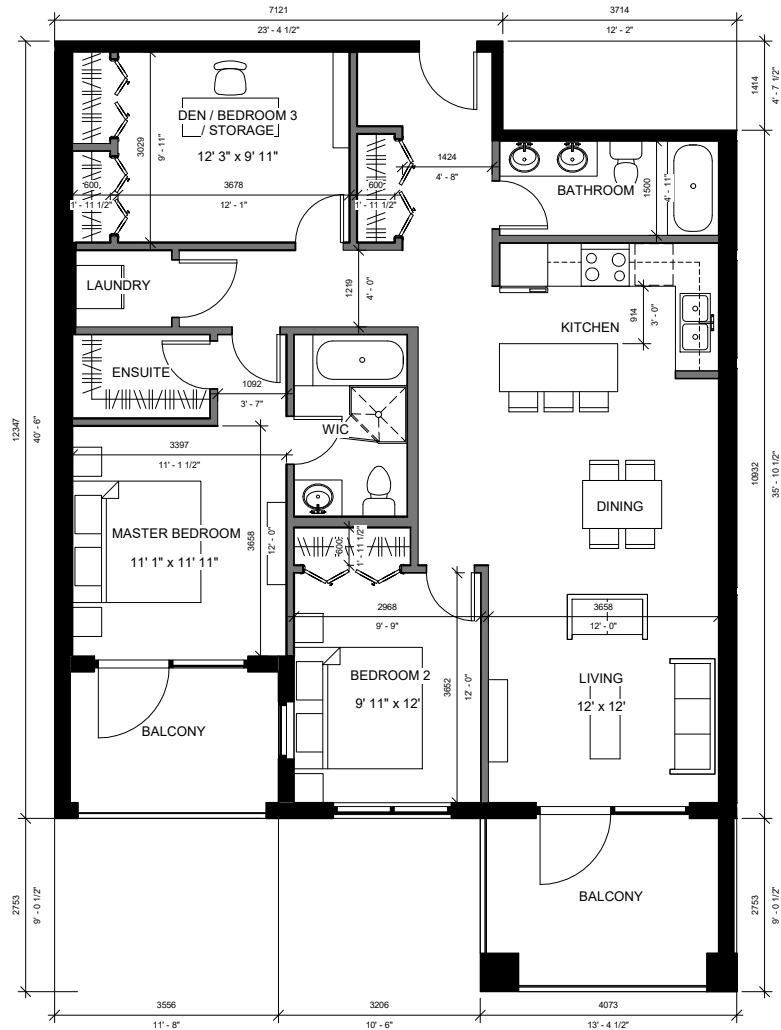

1 UNIT K
SK6.07 1 : 50

MAIN FLOOR UNIT SCHEDULE

UNIT	UNIT TYPE	CONFIGURATION
102	D	2 BEDROOM
103	A	1 BEDROOM + DEN
104	A	1 BEDROOM + DEN
105	A	1 BEDROOM + DEN
106	E	2 BEDROOM
107	A	1 BEDROOM + DEN
108	J	2 BEDROOM + DEN
109	H	2 BEDROOM


TOTAL: 8

2ND & 3RD FLOOR UNIT SCHEDULE


UNIT	UNIT TYPE	CONFIGURATION
201, 301	D	2 BEDROOM
202, 302	A	1 BEDROOM + DEN
203, 303	A	1 BEDROOM + DEN
204, 304	A	1 BEDROOM + DEN
205, 305	F	2 BEDROOM
206, 306	G	2 BEDROOM
207, 307	B	1 BEDROOM + DEN
208, 308	A	1 BEDROOM + DEN
209, 309	A	1 BEDROOM + DEN
210, 310	C	1 BEDROOM + DEN
211, 311	H	2 BEDROOM

TOTAL: 22


LEVEL 4

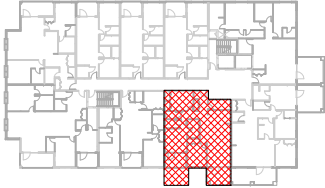

LEVEL 4

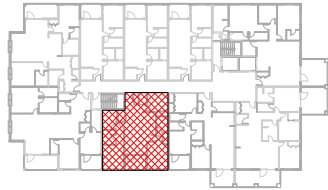

DWELLING UNIT L
2 BEDROOM + DEN, 1125 SQ.FT.
UNIT: 408

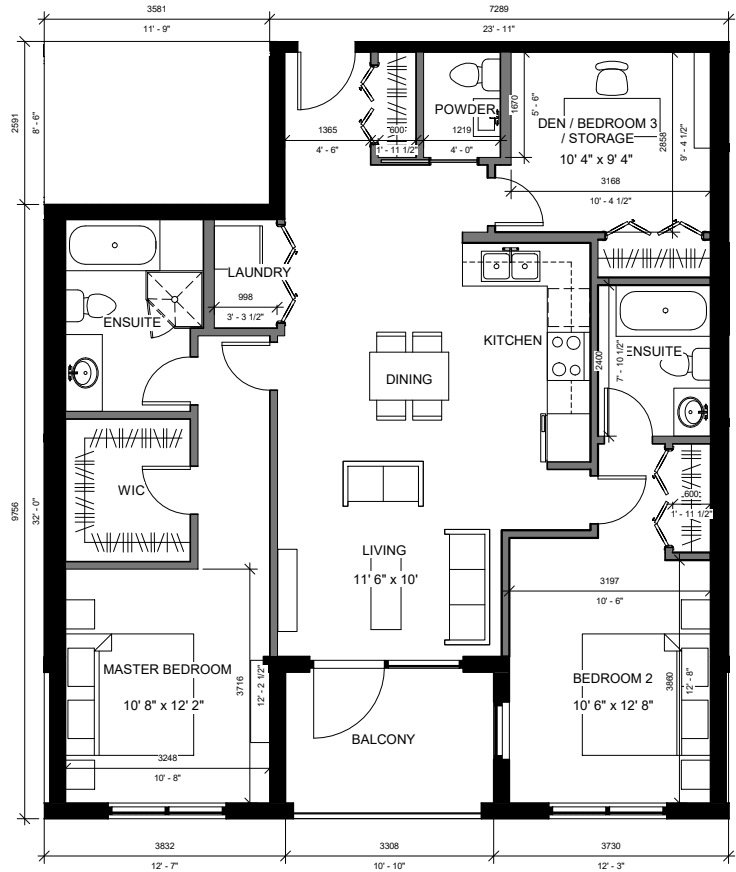

2 UNIT L
SK6.07 1 : 50

5TH FLOOR UNIT SCHEDULE

UNIT	UNIT TYPE	CONFIGURATION
501	M	2 BEDROOM + DEN
502	R	3 BEDROOM + DEN
503	I	2 BEDROOM
504	N	2 BEDROOM + DEN
505	R	3 BEDROOM + DEN
506	O	2 BEDROOM + DEN

TOTAL: 6

OVERALL UNIT SCHEDULE

UNIT TYPE	CONFIGURATION	SQ.M.	COUNT
A	1 BEDROOM + DEN	72.38	17
B	1 BEDROOM + DEN	70.59	2
C	1 BEDROOM + DEN	63.89	2
D	2 BEDROOM	100.95 - 117.60	4
E	2 BEDROOM	93.24	1
F	2 BEDROOM	130.54	3
G	2 BEDROOM	87.55	2
H	2 BEDROOM	94.92 - 105.19	3
I	2 BEDROOM	109.52	1
J	2 BEDROOM	99.72	1
K	2 BEDROOM + DEN	109.06	1
L	2 BEDROOM + DEN	104.49	1
M	2 BEDROOM + DEN	147.63	1
N	2 BEDROOM + DEN	126.50	1
O	2 BEDROOM + DEN	128.39	1
P	3 BEDROOM	122.76	1
Q	3 BEDROOM	139.90	1
R	3 BEDROOM + DEN	139.09	2

TOTAL: 45

Owner

TRAIL SENIOR HOUSING

Enter address here

Drawing title

UNIT PLANS

Project number Project Number

Issued Issue Date

Drawn by Author Checked by Checker

Drawing number

SK6.07

Scale


As indicated

THIS DRAWING IS A COPYRIGHT INSTRUMENT OF SERVICE AND IS THE PROPERTY OF THE CONSULTANT. INFORMATION CONTAINED HEREIN MAY NOT BE REPRODUCED OR COPIED WITHOUT WRITTEN NOTICE.
THIS DRAWING IS NOT TO BE SCALED. THE CONTRACTOR SHALL VERIFY ALL DIMENSIONS, DATUMS AND ELEVATIONS PERTINENT TO DOING THE WORK. THE CONTRACTOR SHALL BE RESPONSIBLE FOR ANY DISCREPANCIES AND INADVERTENT TO THE CONSULTANT PRIOR TO COMMENCING THE WORK. THE LATEST ISSUE OF THE DRAWING SHALL BE USED IN THE EXECUTION OF THE WORK.


PROJECT TEAM

ARCHITECT
DAAS DESIGN AND ARCHITECTURE STUDIO
#201, 1032 17 Ave. S.W.
Calgary, AB
T2T 0A5
info@daasarchitecture.com

LANDSCAPE ARCHITECT
GEORGE HARRIS COLLABORATIVE INC.
#320, 110 Quarry Park Boulevard SE.
Calgary, AB
T2C 3G3
admin@ghcollaborative.com

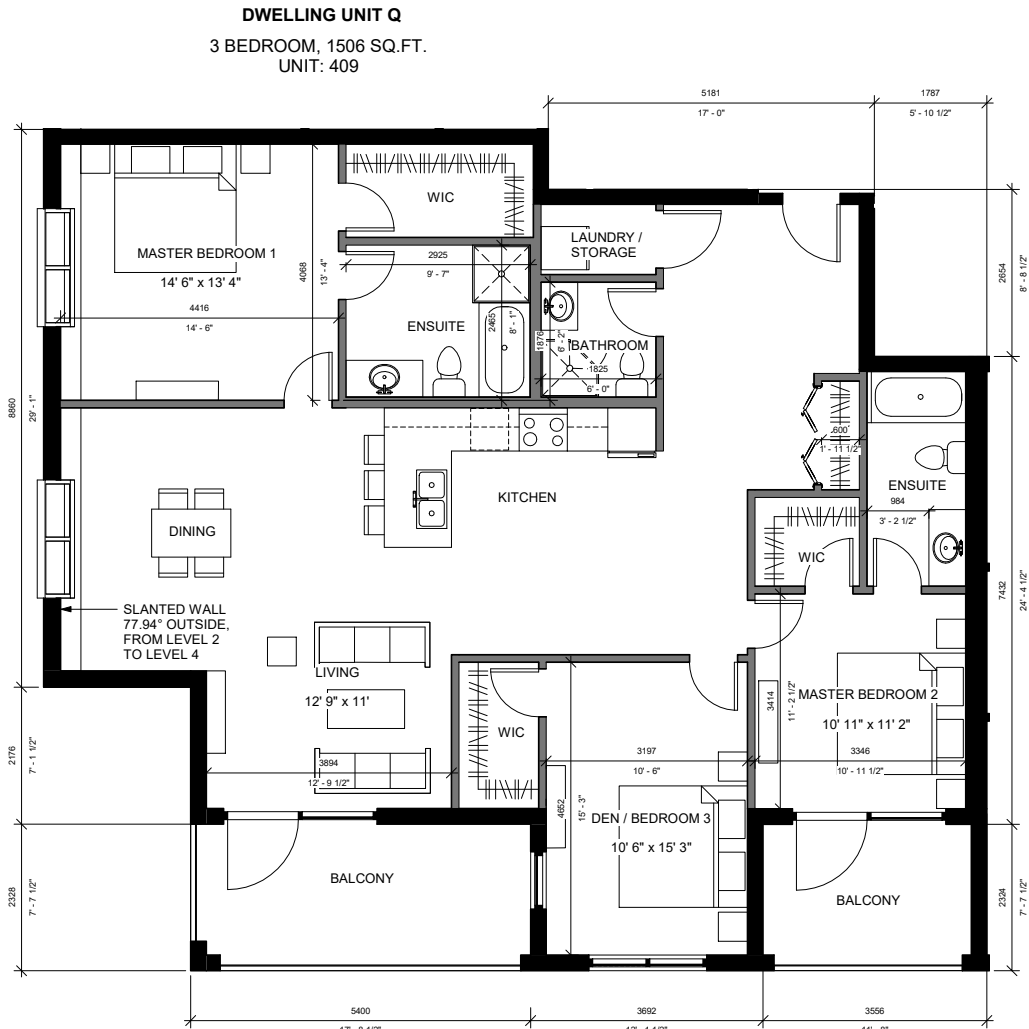

1 UNIT Q
SK6.08 1 : 50

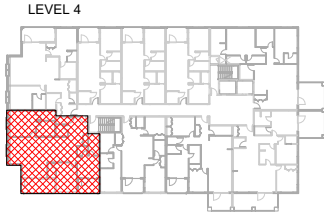

MAIN FLOOR UNIT SCHEDULE

UNIT	UNIT TYPE	CONFIGURATION
102	D	2 BEDROOM
103	A	1 BEDROOM + DEN
104	A	1 BEDROOM + DEN
105	A	1 BEDROOM + DEN
106	E	2 BEDROOM
107	A	1 BEDROOM + DEN
108	J	2 BEDROOM + DEN
109	H	2 BEDROOM

TOTAL: 8

2ND & 3RD FLOOR UNIT SCHEDULE

UNIT	UNIT TYPE	CONFIGURATION
201, 301	D	2 BEDROOM
202, 302	A	1 BEDROOM + DEN
203, 303	A	1 BEDROOM + DEN
204, 304	A	1 BEDROOM + DEN
205, 305	F	2 BEDROOM
206, 306	G	2 BEDROOM
207, 307	B	1 BEDROOM + DEN
208, 308	A	1 BEDROOM + DEN
209, 309	A	1 BEDROOM + DEN
210, 310	C	1 BEDROOM + DEN
211, 311	H	2 BEDROOM

TOTAL: 22

4TH FLOOR UNIT SCHEDULE


UNIT	UNIT TYPE	CONFIGURATION
401	D	2 BEDROOM
402	A	1 BEDROOM + DEN
403	A	1 BEDROOM + DEN
404	A	1 BEDROOM + DEN
405	F	2 BEDROOM
406	P	3 BEDROOM
407	K	2 BEDROOM + DEN
408	L	2 BEDROOM + DEN
409	Q	3 BEDROOM

TOTAL: 9


5TH FLOOR UNIT SCHEDULE

UNIT	UNIT TYPE	CONFIGURATION
501	M	2 BEDROOM + DEN
502	R	3 BEDROOM + DEN
503	I	2 BEDROOM
504	N	2 BEDROOM + DEN
505	R	3 BEDROOM + DEN
506	O	2 BEDROOM + DEN

TOTAL: 6

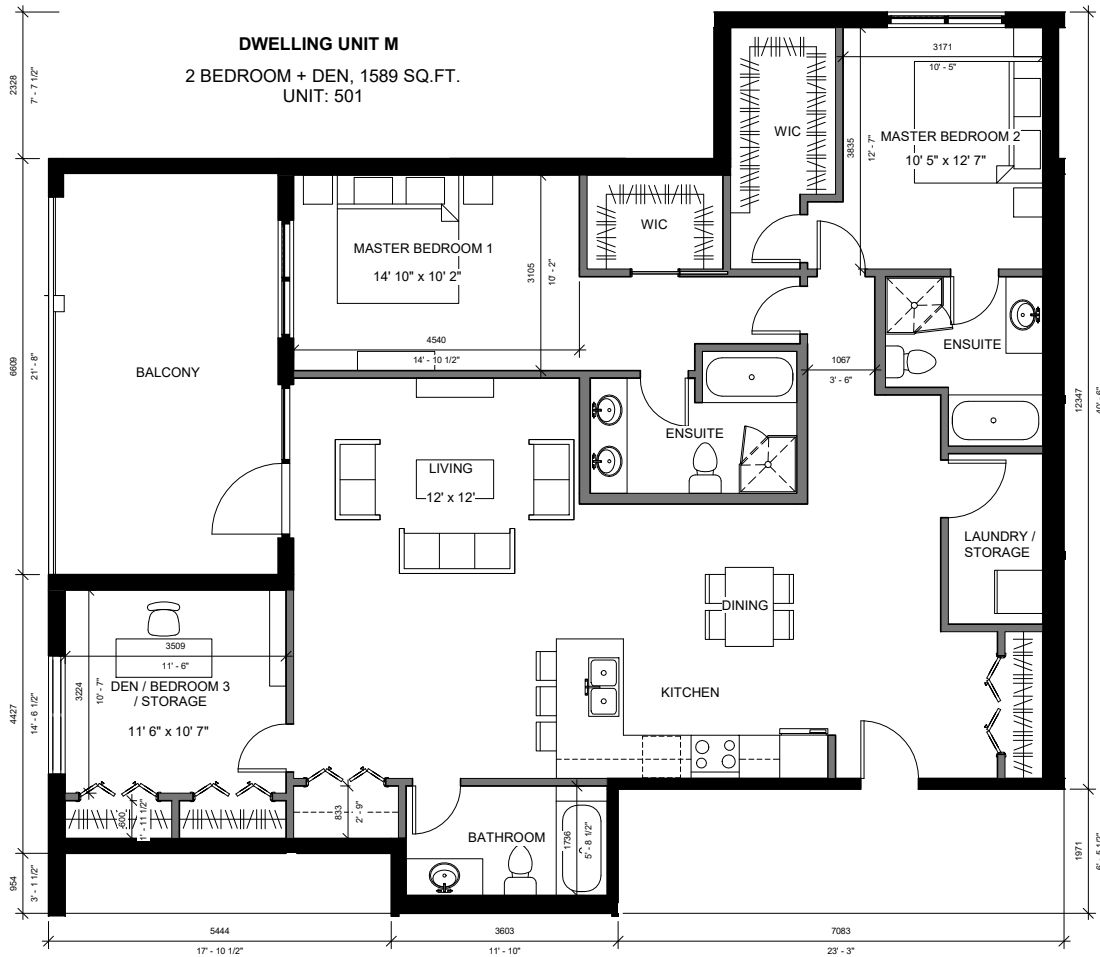

2 UNIT M
SK6.08 1 : 50

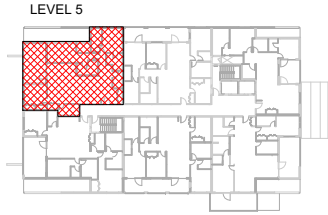

OVERALL UNIT SCHEDULE

UNIT TYPE	CONFIGURATION	SQ.M.	COUNT
A	1 BEDROOM + DEN	72.38	17
B	1 BEDROOM + DEN	70.59	2
C	1 BEDROOM + DEN	63.89	2
D	2 BEDROOM	100.95 - 117.60	4
E	2 BEDROOM	93.24	1
F	2 BEDROOM	130.54	3
G	2 BEDROOM	87.55	2
H	2 BEDROOM	94.92 - 105.19	3
I	2 BEDROOM	109.52	1
J	2 BEDROOM	99.72	1
K	2 BEDROOM + DEN	109.06	1
L	2 BEDROOM + DEN	104.49	1
M	2 BEDROOM + DEN	147.63	1
N	2 BEDROOM + DEN	126.50	1
O	2 BEDROOM + DEN	128.39	1
P	3 BEDROOM	122.76	1
Q	3 BEDROOM	139.90	1
R	3 BEDROOM + DEN	139.09	2

TOTAL: 45

Owner

TRAIL SENIOR HOUSING

Enter address here

Drawing title

UNIT PLANS

Project number Project Number

Issued Issue Date


Drawn by Author Checked by Checker

Drawing number


SK6.08

Scale

As indicated

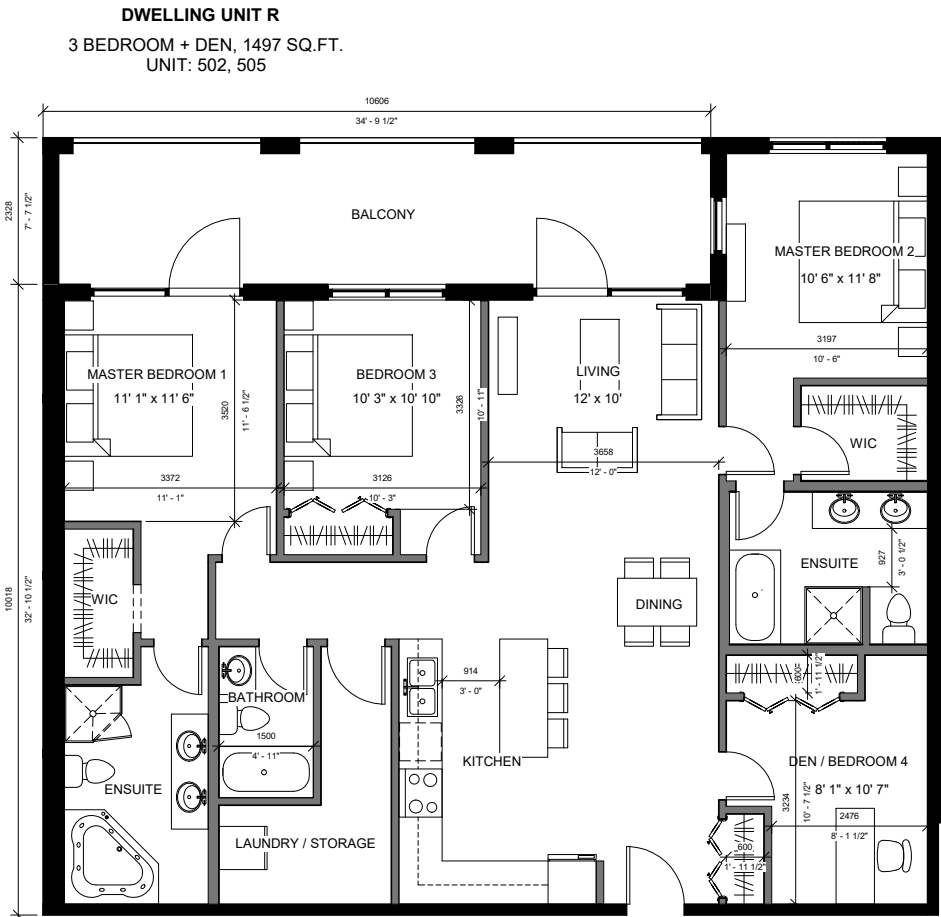

1 UNIT R
SK6.09 1 : 50

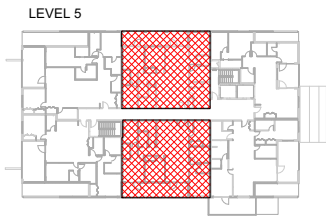

MAIN FLOOR UNIT SCHEDULE

UNIT	UNIT TYPE	CONFIGURATION
102	D	2 BEDROOM
103	A	1 BEDROOM + DEN
104	A	1 BEDROOM + DEN
105	A	1 BEDROOM + DEN
106	E	2 BEDROOM
107	A	1 BEDROOM + DEN
108	J	2 BEDROOM + DEN
109	H	2 BEDROOM

TOTAL: 8

2ND & 3RD FLOOR UNIT SCHEDULE

UNIT	UNIT TYPE	CONFIGURATION
201, 301	D	2 BEDROOM
202, 302	A	1 BEDROOM + DEN
203, 303	A	1 BEDROOM + DEN
204, 304	A	1 BEDROOM + DEN
205, 305	F	2 BEDROOM
206, 306	G	2 BEDROOM
207, 307	B	1 BEDROOM + DEN
208, 308	A	1 BEDROOM + DEN
209, 309	A	1 BEDROOM + DEN
210, 310	C	1 BEDROOM + DEN
211, 311	H	2 BEDROOM

TOTAL: 22

4TH FLOOR UNIT SCHEDULE


UNIT	UNIT TYPE	CONFIGURATION
401	D	2 BEDROOM
402	A	1 BEDROOM + DEN
403	A	1 BEDROOM + DEN
404	A	1 BEDROOM + DEN
405	F	2 BEDROOM
406	P	3 BEDROOM
407	K	2 BEDROOM + DEN
408	L	2 BEDROOM + DEN
409	Q	3 BEDROOM

TOTAL: 9


5TH FLOOR UNIT SCHEDULE

UNIT	UNIT TYPE	CONFIGURATION
501	M	2 BEDROOM + DEN
502	R	3 BEDROOM + DEN
503	I	2 BEDROOM
504	N	2 BEDROOM + DEN
505	R	3 BEDROOM + DEN
506	O	2 BEDROOM + DEN

TOTAL: 6

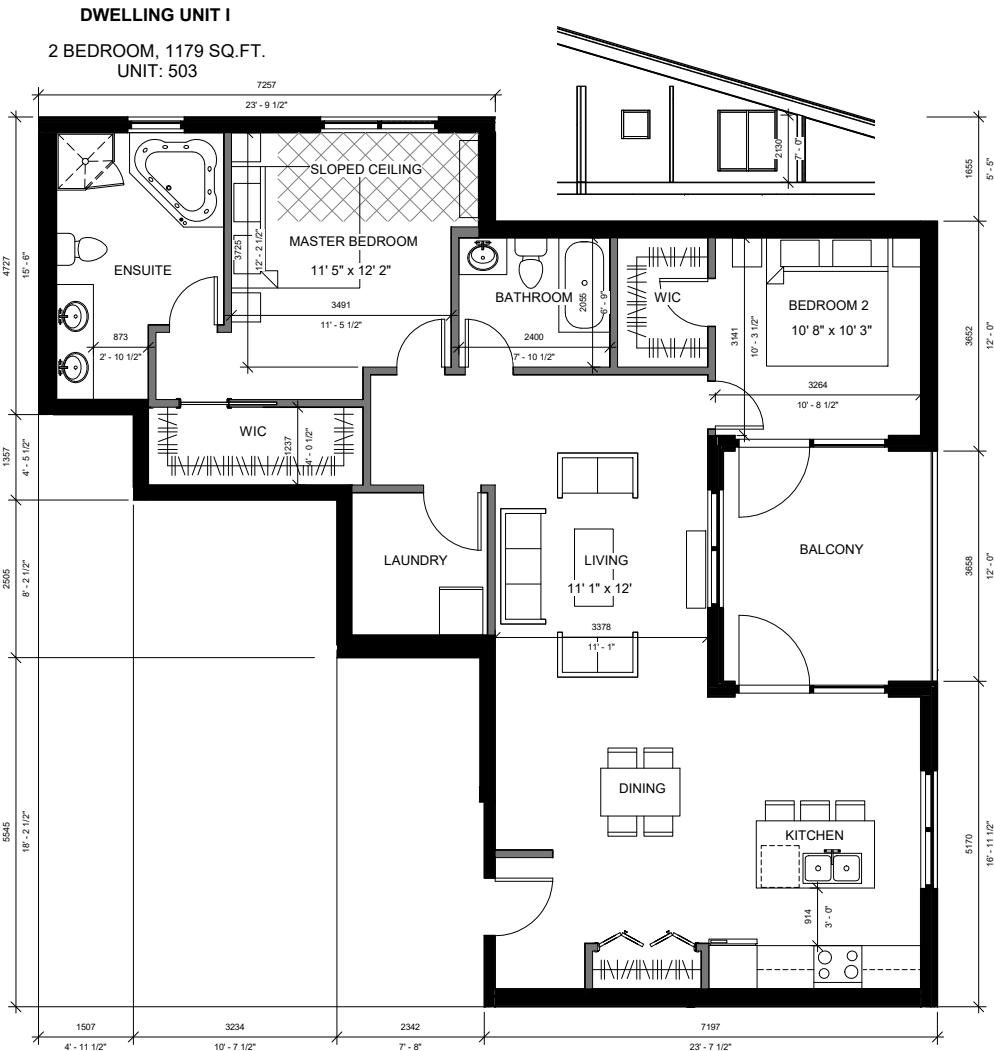

2 UNIT I
SK6.09 1 : 50

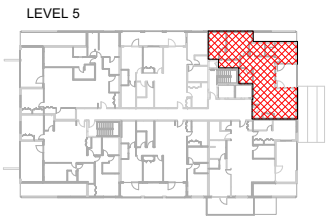

OVERALL UNIT SCHEDULE

UNIT TYPE	CONFIGURATION	SQ.M.	COUNT
A	1 BEDROOM + DEN	72.38	17
B	1 BEDROOM + DEN	70.59	2
C	1 BEDROOM + DEN	63.89	2
D	2 BEDROOM	100.95 - 117.60	4
E	2 BEDROOM	93.24	1
F	2 BEDROOM	130.54	3
G	2 BEDROOM	87.55	2
H	2 BEDROOM	94.92 - 105.19	3
I	2 BEDROOM	109.52	1
J	2 BEDROOM	99.72	1
K	2 BEDROOM + DEN	109.06	1
L	2 BEDROOM + DEN	104.49	1
M	2 BEDROOM + DEN	147.63	1
N	2 BEDROOM + DEN	126.50	1
O	2 BEDROOM + DEN	128.39	1
P	3 BEDROOM	122.76	1
Q	3 BEDROOM	139.90	1
R	3 BEDROOM + DEN	139.09	2

TOTAL: 45

DAAS
DESIGN AND ARCHITECTURE STUDIO

THIS DRAWING IS A COPYRIGHT INSTRUMENT OF SERVICE AND IS THE PROPERTY OF THE CONSULTANT. INFORMATION CONTAINED HEREIN MAY NOT BE REPRODUCED OR COPIED WITHOUT WRITTEN NOTICE.
THIS DRAWING IS NOT BE SCALED. THE CONTRACTOR SHALL VERIFY ALL DIMENSIONS, DATUMS AND ELEVATIONS PERTINENT TO DOING THE WORK. THE CONTRACTOR SHALL BE RESPONSIBLE FOR ANY VARIATIONS TO THE CONSULTANT PRIOR TO COMMENCING THE WORK. THE LATEST ISSUE OF THE DRAWING SHALL BE USED IN THE EXECUTION OF THE WORK.

PROJECT TEAM

ARCHITECT
DAAS DESIGN AND ARCHITECTURE STUDIO
#201, 1032 17 Ave. S.W.
Calgary, AB
T2T 0A5
info@daasarchitecture.com

LANDSCAPE ARCHITECT
GEORGE HARRIS COLLABORATIVE INC.
#320, 110 Quarry Park Boulevard SE.
Calgary, AB
T2C 3G3
admin@ghcollaborate.com

No.	Description	Date
Owner		
Enter address here		
Drawing title		
UNIT PLANS		
Project number		Project Number
Issued	Author	Issue Date
Drawn by	Checked by	Checker
Drawing number		SK6.09
Scale		As indicated

THIS DRAWING IS A COPYRIGHT INSTRUMENT OF SERVICE AND IS THE PROPERTY OF THE CONSULTANT. INFORMATION CONTAINED HEREIN MAY NOT BE REPRODUCED OR COPIED WITHOUT WRITTEN NOTICE.


THIS DRAWING IS NOT BE SCALED. THE CONTRACTOR SHALL VERIFY ALL DIMENSIONS, DATUMS AND ELEVATIONS PERTINENT TO DOING THE WORK. THE CONTRACTOR SHALL BE RESPONSIBLE FOR ANY DISCREPANCIES OR INCONSISTENCIES TO THE CONSULTANT PRIOR TO COMMENCING THE WORK. THE LATEST ISSUE OF THE DRAWING SHALL BE USED IN THE EXECUTION OF THE WORK.

PROJECT TEAM

ARCHITECT
DAAS DESIGN AND ARCHITECTURE STUDIO
#201, 1032 17 Ave. S.W.
Calgary, AB
T2T 0A5
info@daasarchitecture.com

LANDSCAPE ARCHITECT
GEORGE HARRIS COLLABORATIVE INC.
#320, 110 Quarry Park Boulevard SE.
Calgary, AB
T2C 3G3
admin@ghcollaborative.com

DWELLING UNIT N
2 BEDROOM + DEN, 1362 SQ.FT.
UNIT: 504

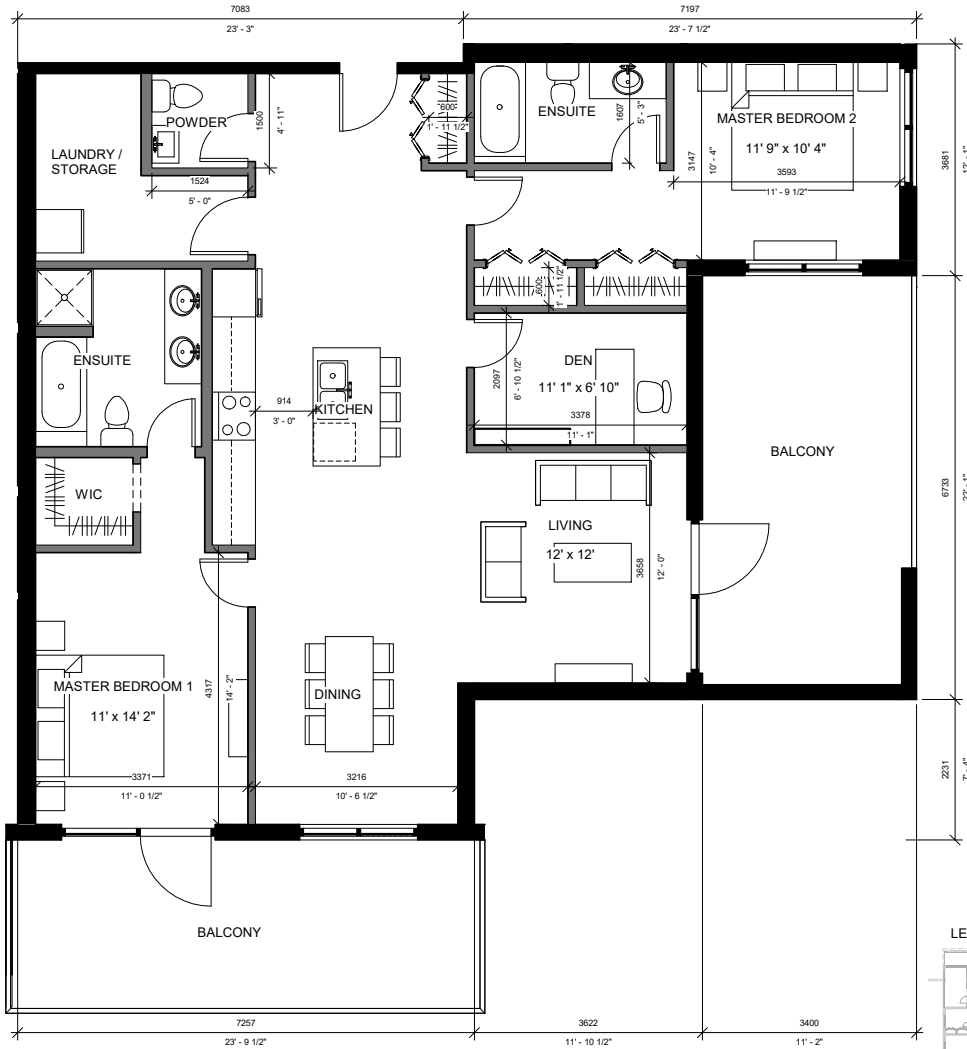

1 UNIT N
SK6.10 1 : 50

MAIN FLOOR UNIT SCHEDULE

UNIT	UNIT TYPE	CONFIGURATION
102	D	2 BEDROOM
103	A	1 BEDROOM + DEN
104	A	1 BEDROOM + DEN
105	A	1 BEDROOM + DEN
106	E	2 BEDROOM
107	A	1 BEDROOM + DEN
108	J	2 BEDROOM + DEN
109	H	2 BEDROOM

TOTAL: 8

2ND & 3RD FLOOR UNIT SCHEDULE

UNIT	UNIT TYPE	CONFIGURATION
201, 301	D	2 BEDROOM
202, 302	A	1 BEDROOM + DEN
203, 303	A	1 BEDROOM + DEN
204, 304	A	1 BEDROOM + DEN
205, 305	F	2 BEDROOM
206, 306	G	2 BEDROOM
207, 307	B	1 BEDROOM + DEN
208, 308	A	1 BEDROOM + DEN
209, 309	A	1 BEDROOM + DEN
210, 310	C	1 BEDROOM + DEN
211, 311	H	2 BEDROOM

TOTAL: 22

4TH FLOOR UNIT SCHEDULE

UNIT	UNIT TYPE	CONFIGURATION
401	D	2 BEDROOM
402	A	1 BEDROOM + DEN
403	A	1 BEDROOM + DEN
404	A	1 BEDROOM + DEN
405	F	2 BEDROOM
406	P	3 BEDROOM
407	K	2 BEDROOM + DEN
408	L	2 BEDROOM + DEN
409	Q	3 BEDROOM


TOTAL: 9

5TH FLOOR UNIT SCHEDULE

UNIT	UNIT TYPE	CONFIGURATION
501	M	2 BEDROOM + DEN
502	R	3 BEDROOM + DEN
503	I	2 BEDROOM
504	N	2 BEDROOM + DEN
505	R	3 BEDROOM + DEN
506	O	2 BEDROOM + DEN

TOTAL: 6

DWELLING UNIT O
2 BEDROOM + DEN, 1382 SQ.FT.
UNIT: 506

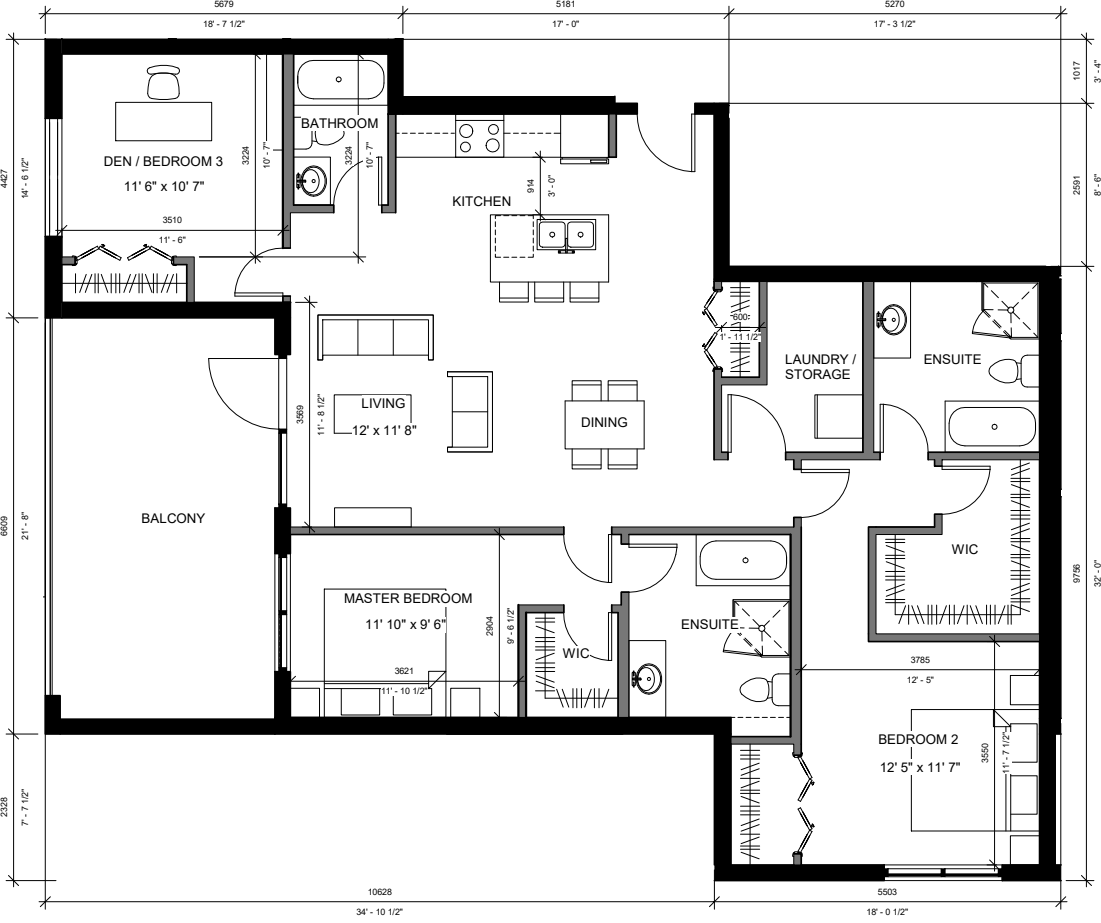

2 UNIT O
SK6.10 1 : 50

OVERALL UNIT SCHEDULE

UNIT TYPE	CONFIGURATION	SQ.M.	COUNT
A	1 BEDROOM + DEN	72.38	17
B	1 BEDROOM + DEN	70.59	2
C	1 BEDROOM + DEN	63.89	2
D	2 BEDROOM	100.95 - 117.60	4
E	2 BEDROOM	93.24	1
F	2 BEDROOM	130.54	3
G	2 BEDROOM	87.55	2
H	2 BEDROOM	94.92 - 105.19	3
I	2 BEDROOM	109.62	1
J	2 BEDROOM	99.72	1
K	2 BEDROOM + DEN	109.06	1
L	2 BEDROOM + DEN	104.49	1
M	2 BEDROOM + DEN	147.63	1
N	2 BEDROOM + DEN	126.50	1
O	3 BEDROOM + DEN	128.39	1
P	3 BEDROOM	122.76	1
Q	3 BEDROOM	139.90	1
R	3 BEDROOM + DEN	139.09	2

TOTAL: 45

Owner

TRAIL SENIOR HOUSING

Enter address here

Drawing title

UNIT PLANS

Project number Project Number

Issued Issue Date

Drawn by Author Checked by Checker

Drawing number SK6.10

Scale As indicated